


VERMONT DEPARTMENT OF HIGHWAYS  
 RIGHT - OF - WAY PLANS  
 PROJECT: WEATHERSFIELD  



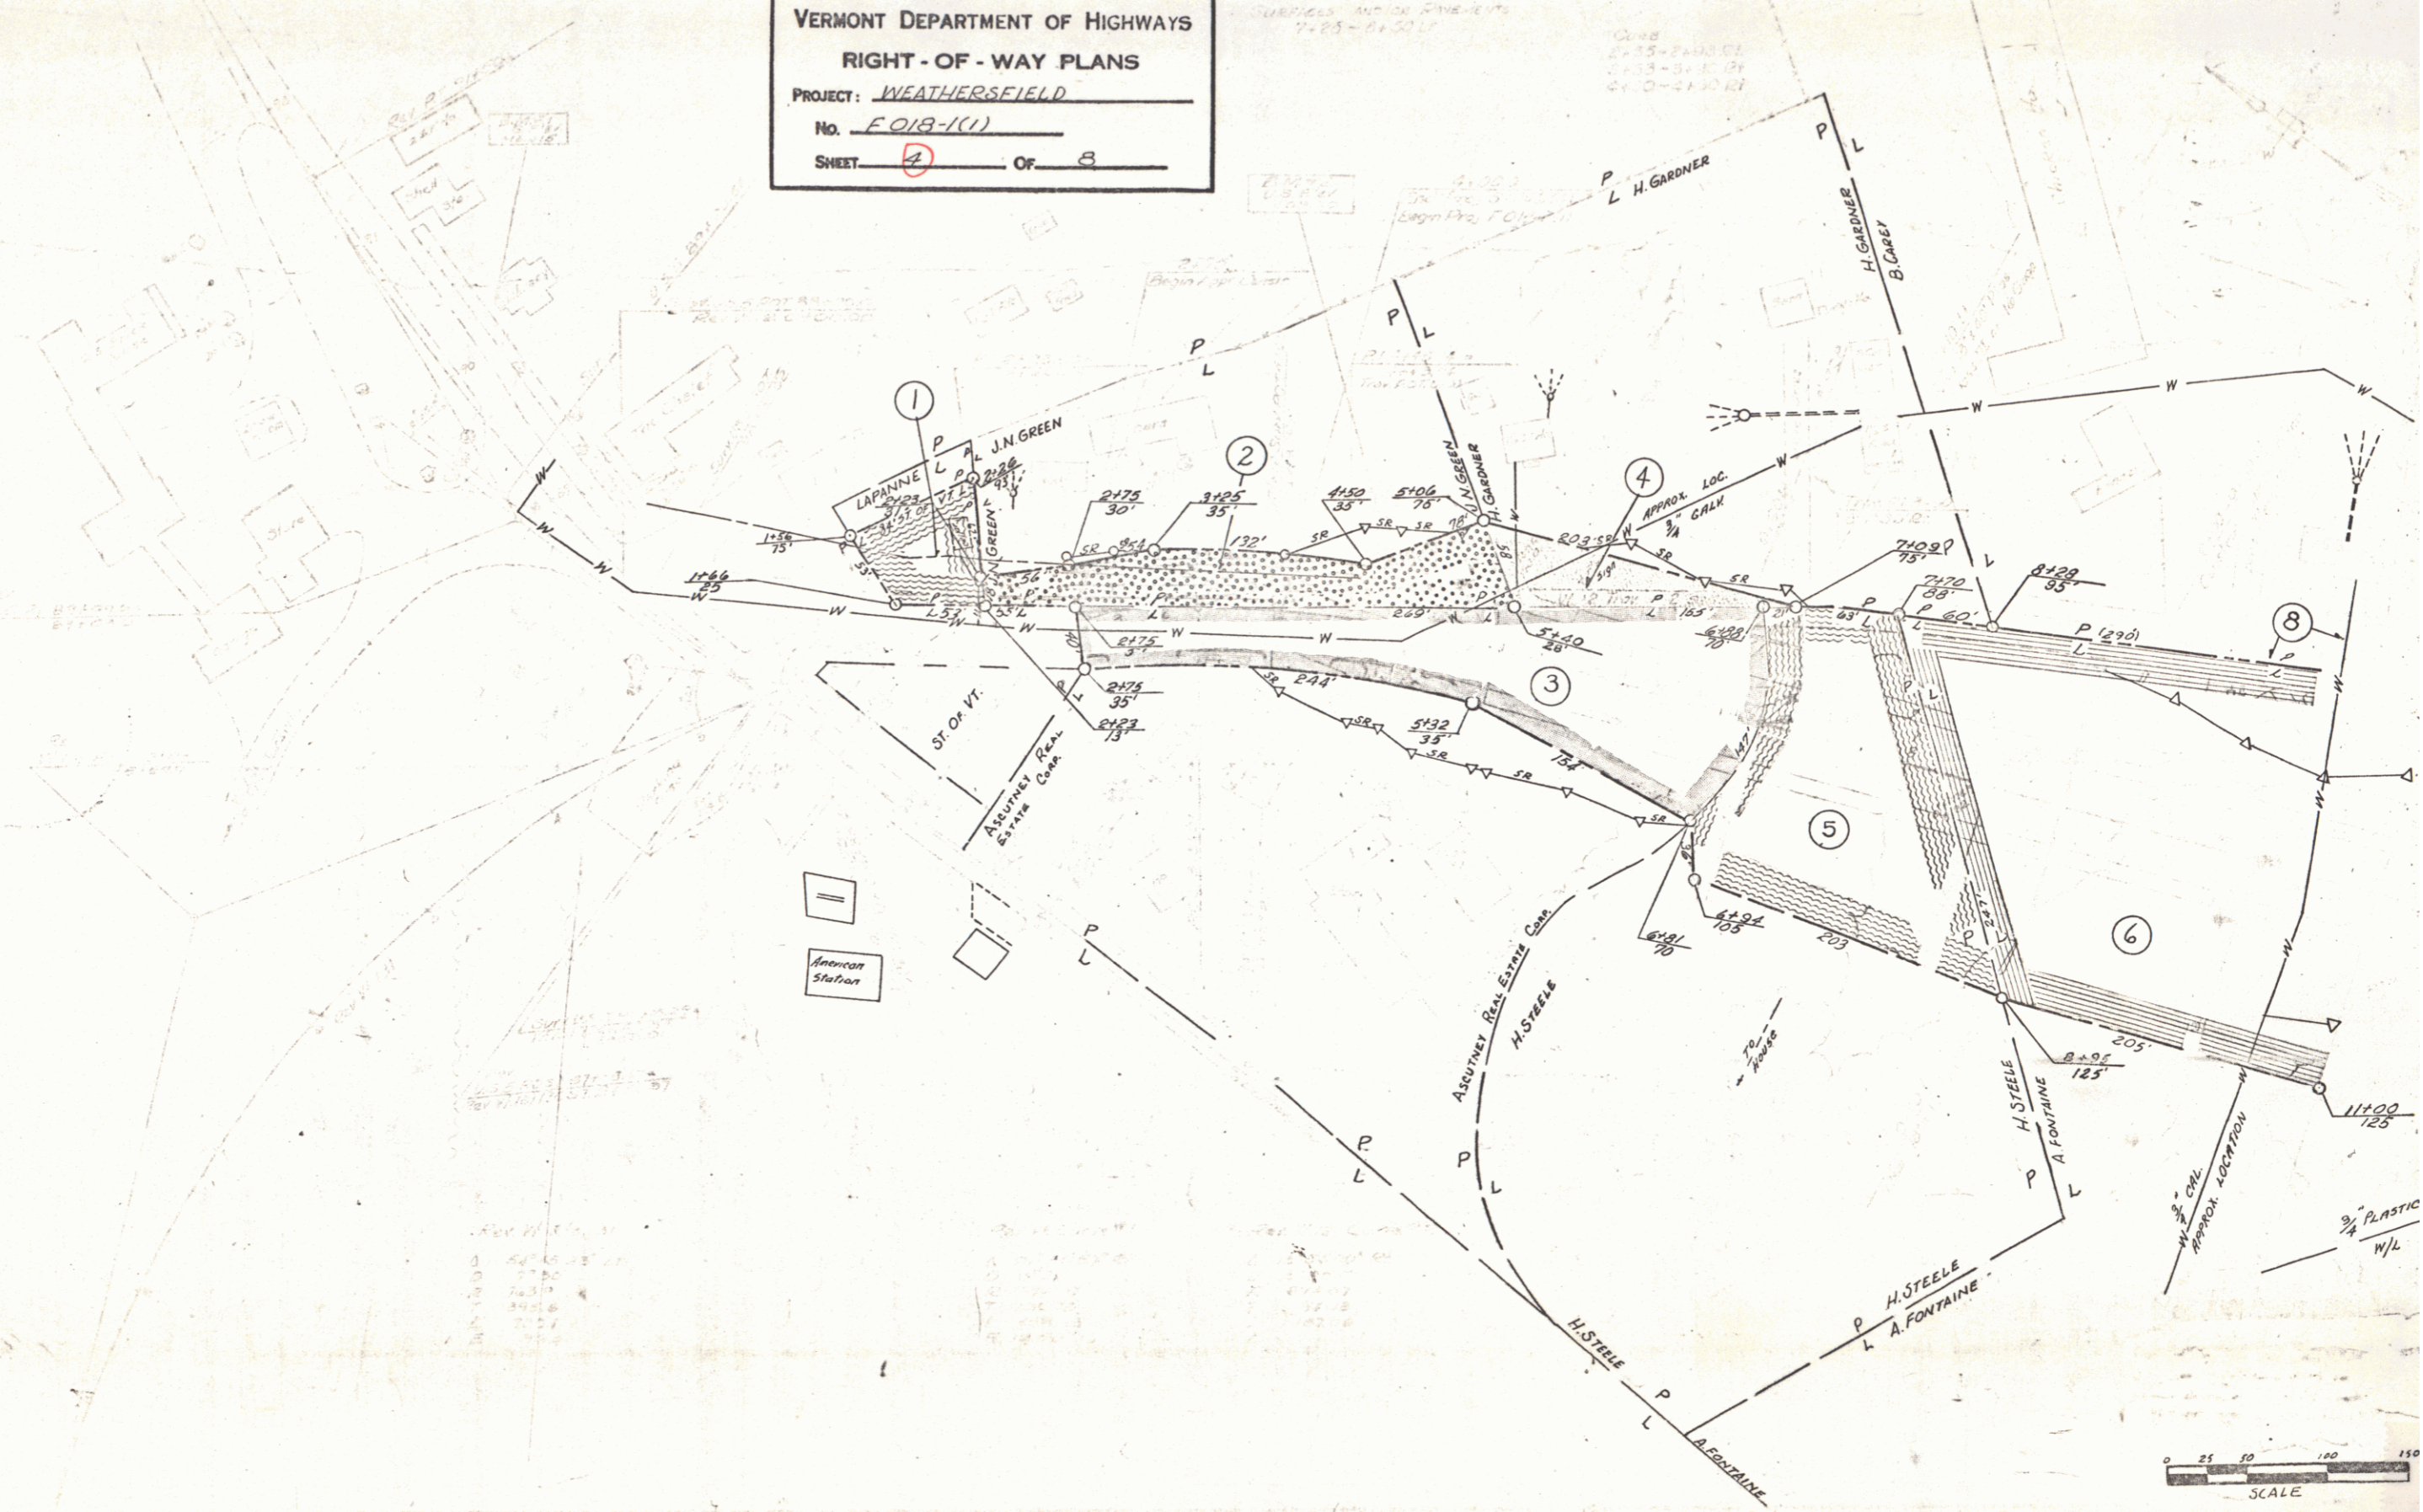

ST. OR. V.  
 American Station

SCALE  
 0 25 50 100 150

SHEET 4 of 8

5