


PLAN

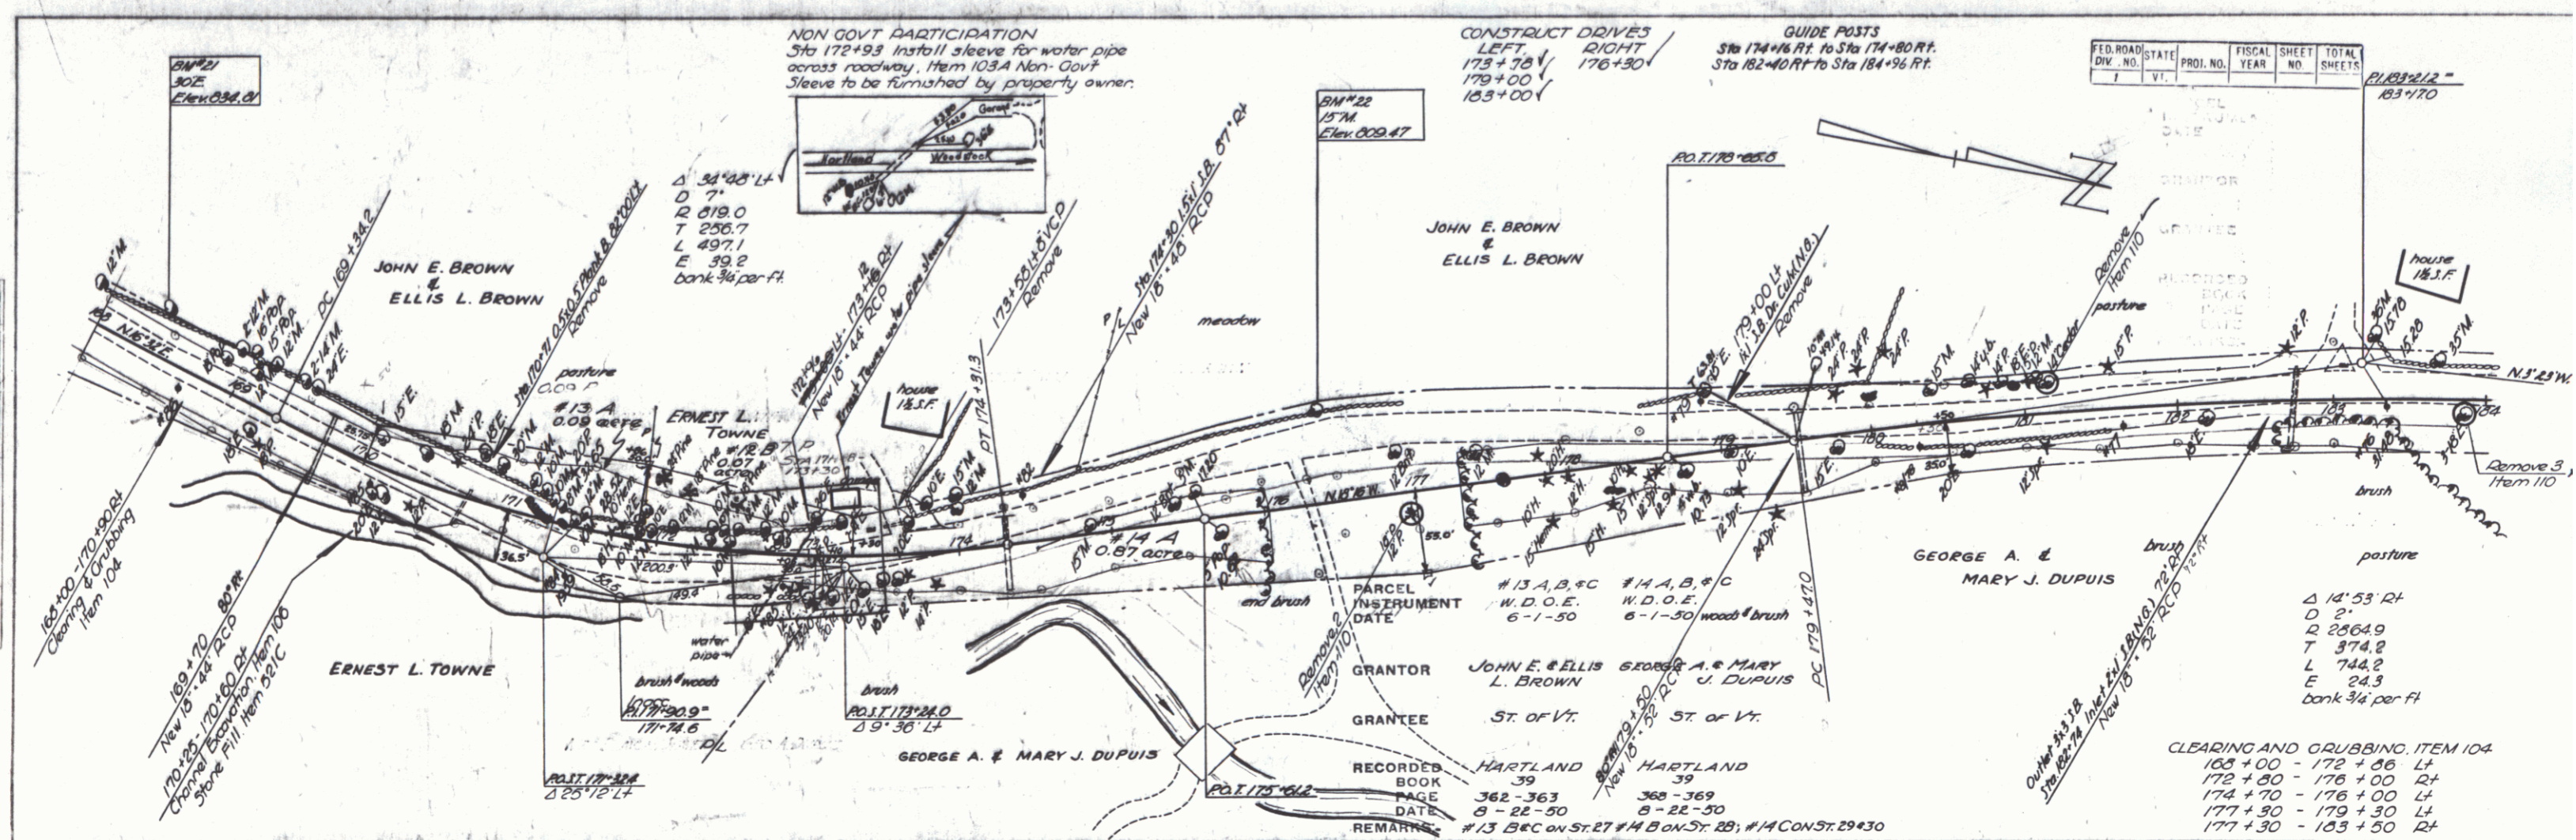

PROFILE

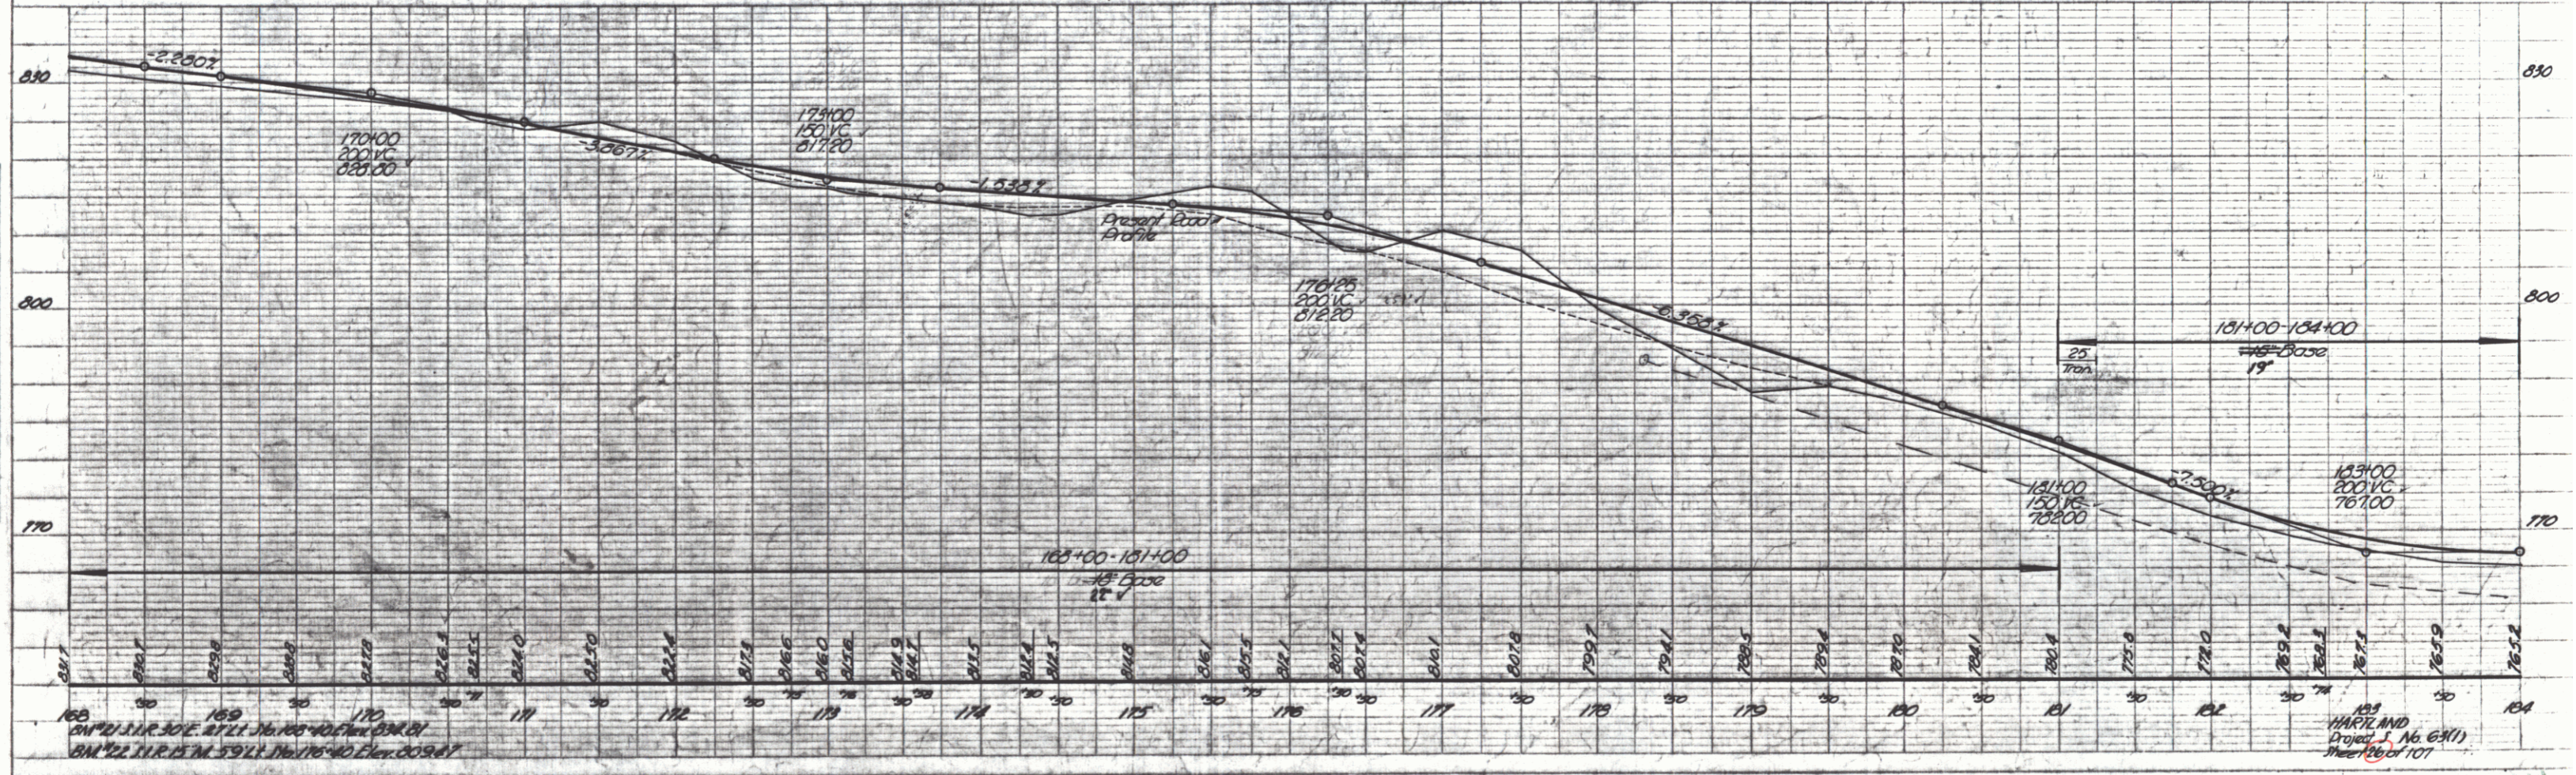


