


PARCEL	INSTRUMENT	DATE	GRANTOR	GRANTEE	RECORDED	BOOK	PAGE	DATE
A-B	Q.C.O.	4-13-30	L.W. ENGLISH	ST. OF VT.	WOODSTOCK	87	87	4-15-30
A'-B'	Q.C.O.	4-13-30	ARCHIE HARLOW	"	"	86	86	4-15-30

Pin # 99229
 Proj # Prosper Bridge 233-L
 Town of Woodstock
 1512
 01/01/1939

B.M. #1 - 24' Pine, 24.6' Left Sta. 0+53 ELEV. 100.00
 B.M. #2 - 12' Maple, 20.9' Left Sta. 5+00 ELEV. 83.32

BOREING NOTES
 UNABLE TO PENETRATE MORE THAN 2' OR 3'.
 RIVER BOTTOM IS FULL OF BOULDERS AND
 COARSE GRAVEL.

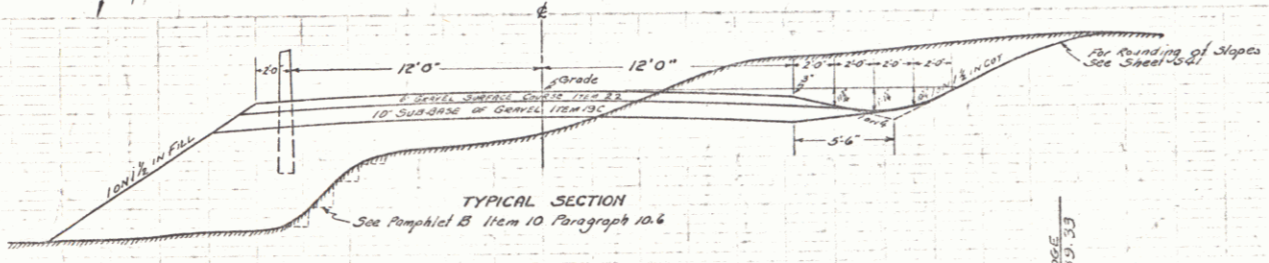


Quantity	Unit	Item	Quantity
10	C.Y.	Solid Rock Excavation	10
1300	"	Common Excavation incl. Borrow	10-11
60	"	French Excavation of Earth	10-11
5	"	French Excavation of Rock	10-11
133	"	Channel Excavation	15
149	"	Structure Excavation	16
1	"	Maintenance of Traffic	10
610	C.Y.	Sub-base of Gravel	79C
375	"	Gravel Surface Course	12
70	"	Concrete Class 70	41A
50	"	" " " " " " " "	42
19500	LB	Reinforcing Steel	52E
8	C.Y.	Cement Rubble Masonry	45
48	LB	12" Cor. Galv. Metal Pipe, Asphalt Coated	52E
60	"	" " " " " " " "	52E
1	"	Temporary Bridge	56
1	"	Removal of Present Superstructure	57
115	C.Y.	Fill for Bank Protection (Heavy Type)	63
52E	LB	Cable Guard Rail	69A
8	"	Lock Anchors for Cable Guard Rail	62B

APPROVED: 1-28-1938
 [Signature]
 CORRECTED 3/12/1938
 [Signature]
 APPROVED: 4-21-1938
 [Signature]

LENGTH	NO.	YEAR
100		
90		
80		
70		

PROPOSED CONC. FT.	STATION	STATION	FT.	REMARKS
18.45'	3+10	3+26	8	1
0.5'	3+15	3+19	24	1
0.26'	4+00	4+26	264	2
0.91'	6+30	7+26	96	2
20.1'	3+75	3+91	16	1
TOTAL			296	129
			424	0

STATION	STATION	REMARKS
3+10	3+26	Remove old culvert.
4+00	4+26	" " " "
6+30	7+26	" " " "
3+75	3+91	" " " "

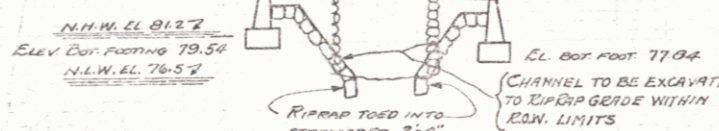

SHEET	DESCRIPTION
1-2	PLAN AND PROFILE
3	ADJUSTMENT DETAILS
4	5' B. 20' No. 45-55 (USE 45' CLEARSPAN MODIFIED FOR 7' CURVE BANK 1/2' TO 1' 0")
5	5' B. CURB AND RAIL
6	5' B. 50' - DETAILS B, C, E, J, L GEN. NOTES.
7	5' B. 11' - BARRICADES, LIGHTS ETC.
8	5' B. 20' - PILE CULVERTS
9	5' B. 30' - GUARD RAIL
10	5' B. 1' - ROUTINGS OF SLOPES
11-12	5' B. 1' - CROSS SECTIONS

PROSPER BRIDGE
 ROUTE # 12
 WOODSTOCK, VT.
 ST. 233-L

SHEET 11 OF 12 SHEET

DIST. # 4 PLANS