
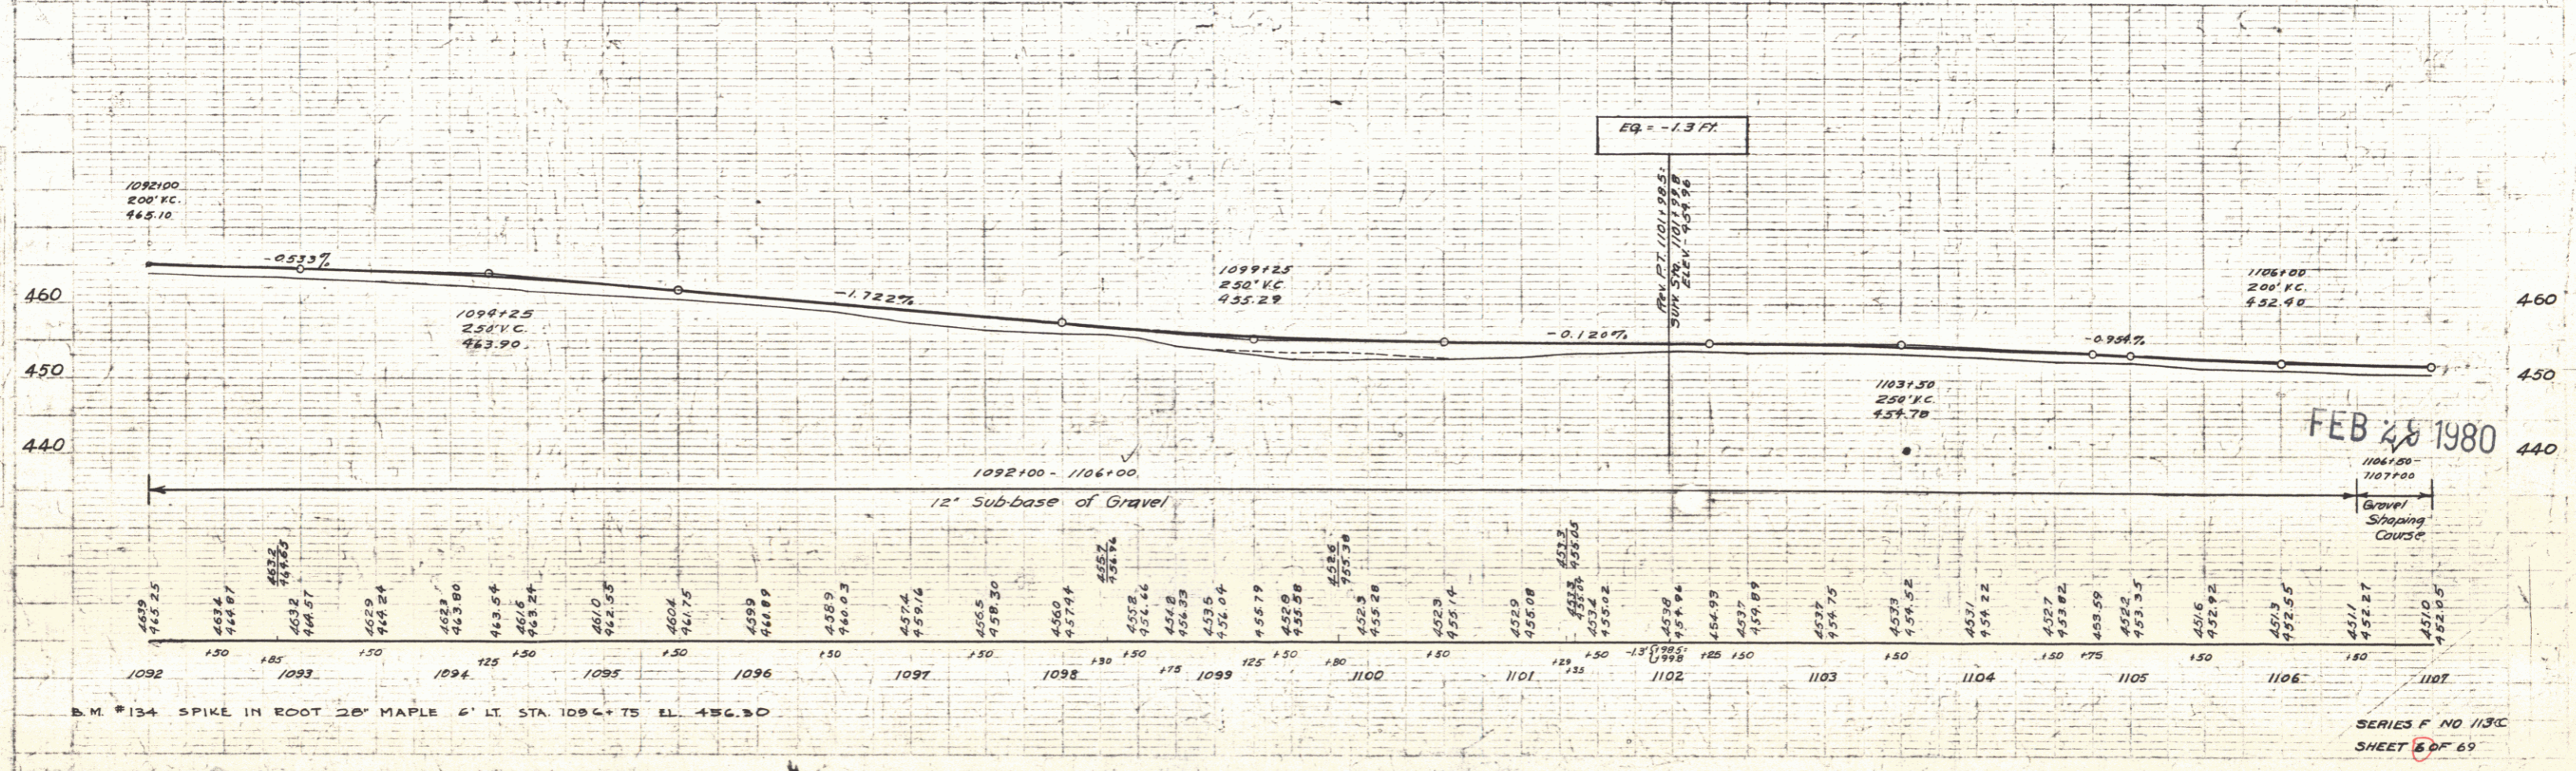


Parcel	Kind of Instrument	Date of Grant	Grantee	Recorded Book Page	Filed Date	Remarks
A, B & C	Q.C.D.	8-1-31	A.M. Battles	Staff 27 443-9	9-1-35	

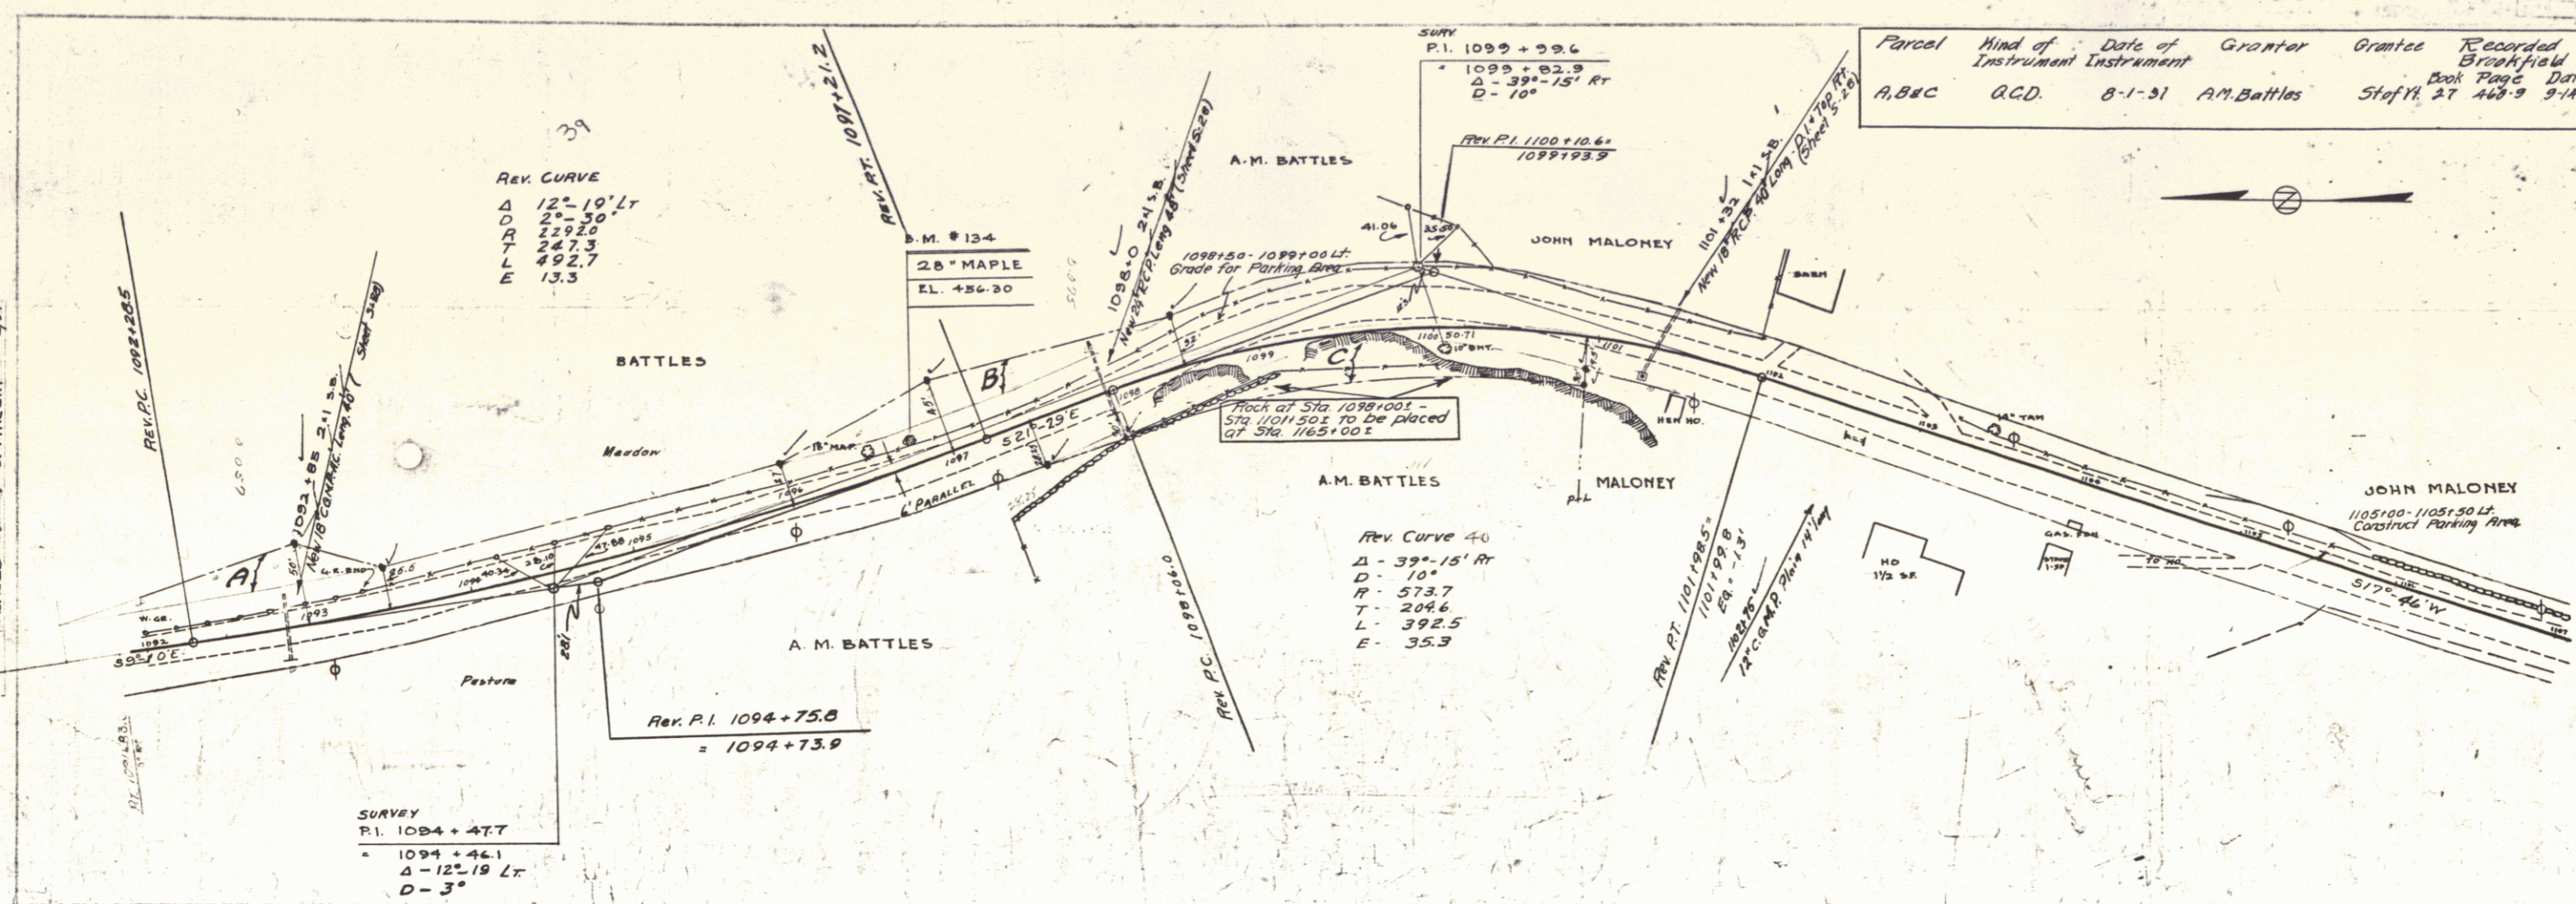

C. E. PUTNAM
D. MACCHI
7/14

DEC 22
1984

FEB 28 1980

SERIES F NO 113C
SHEET 6 OF 69

4