
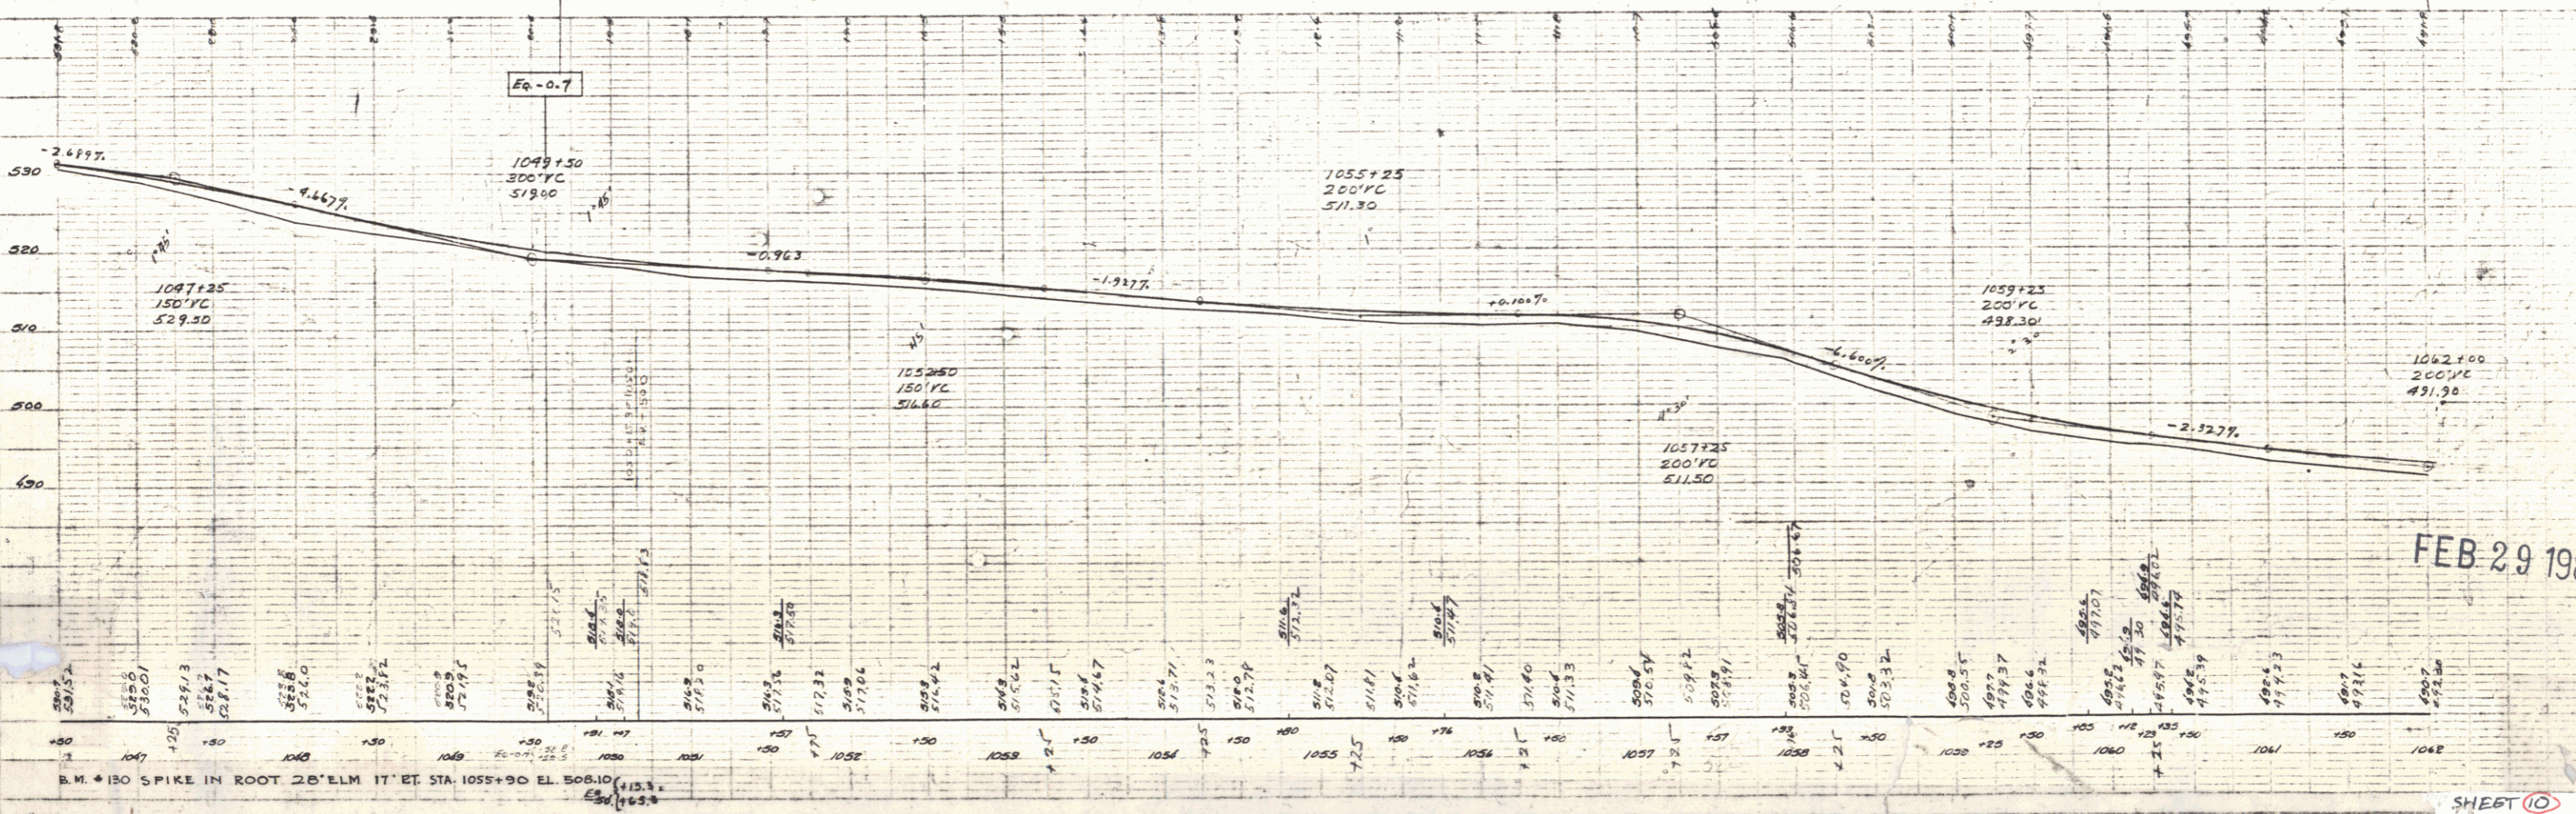


Parent Kind of Date of Grant or Grantee Recorded Remarks
 Instrument Instrument Date Book Page Date
 A O.C.D. 5-2-35 CE. MC Wakefield St of Pt. 17 200/20 5-4-35

TECH
 C.E. PUTNAM
 D. MACCHI
 5/78
 5/85

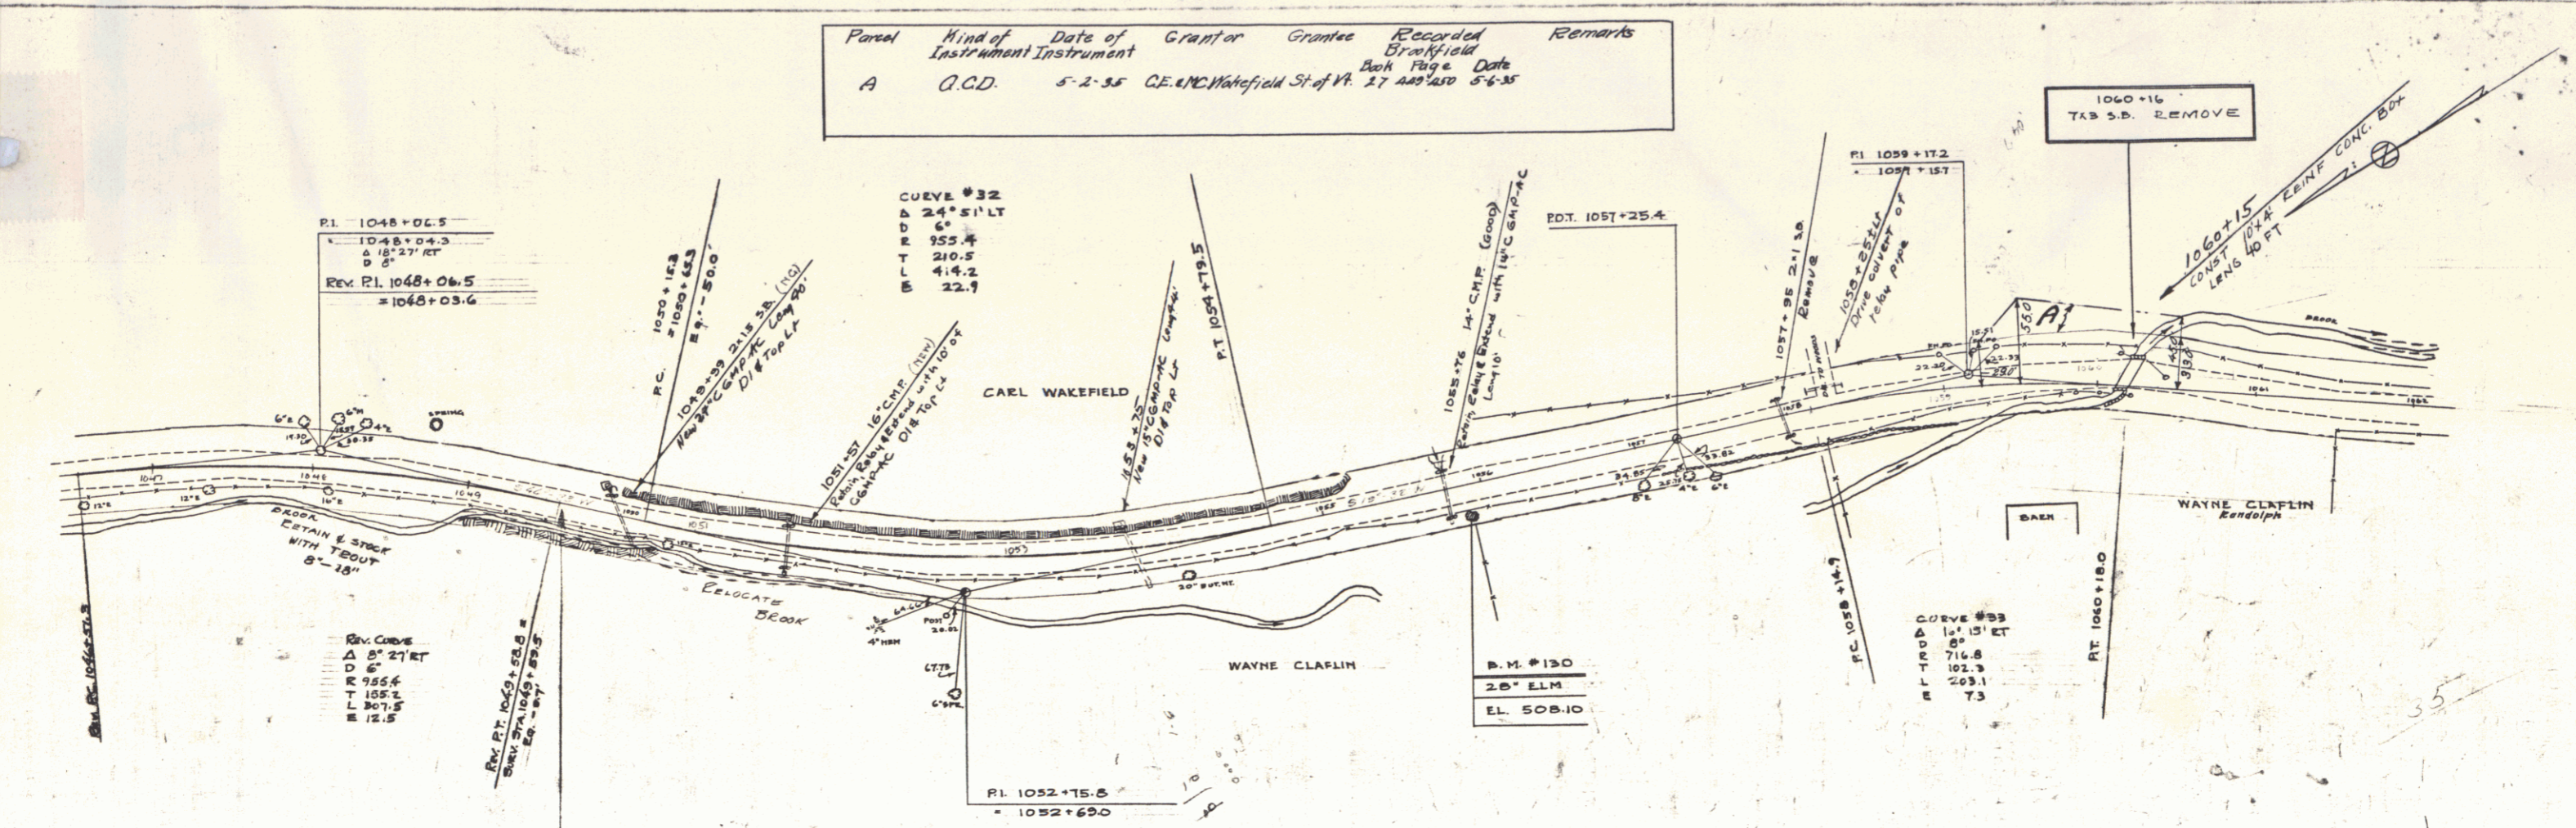

FEB 29 1980

SHEET 10