
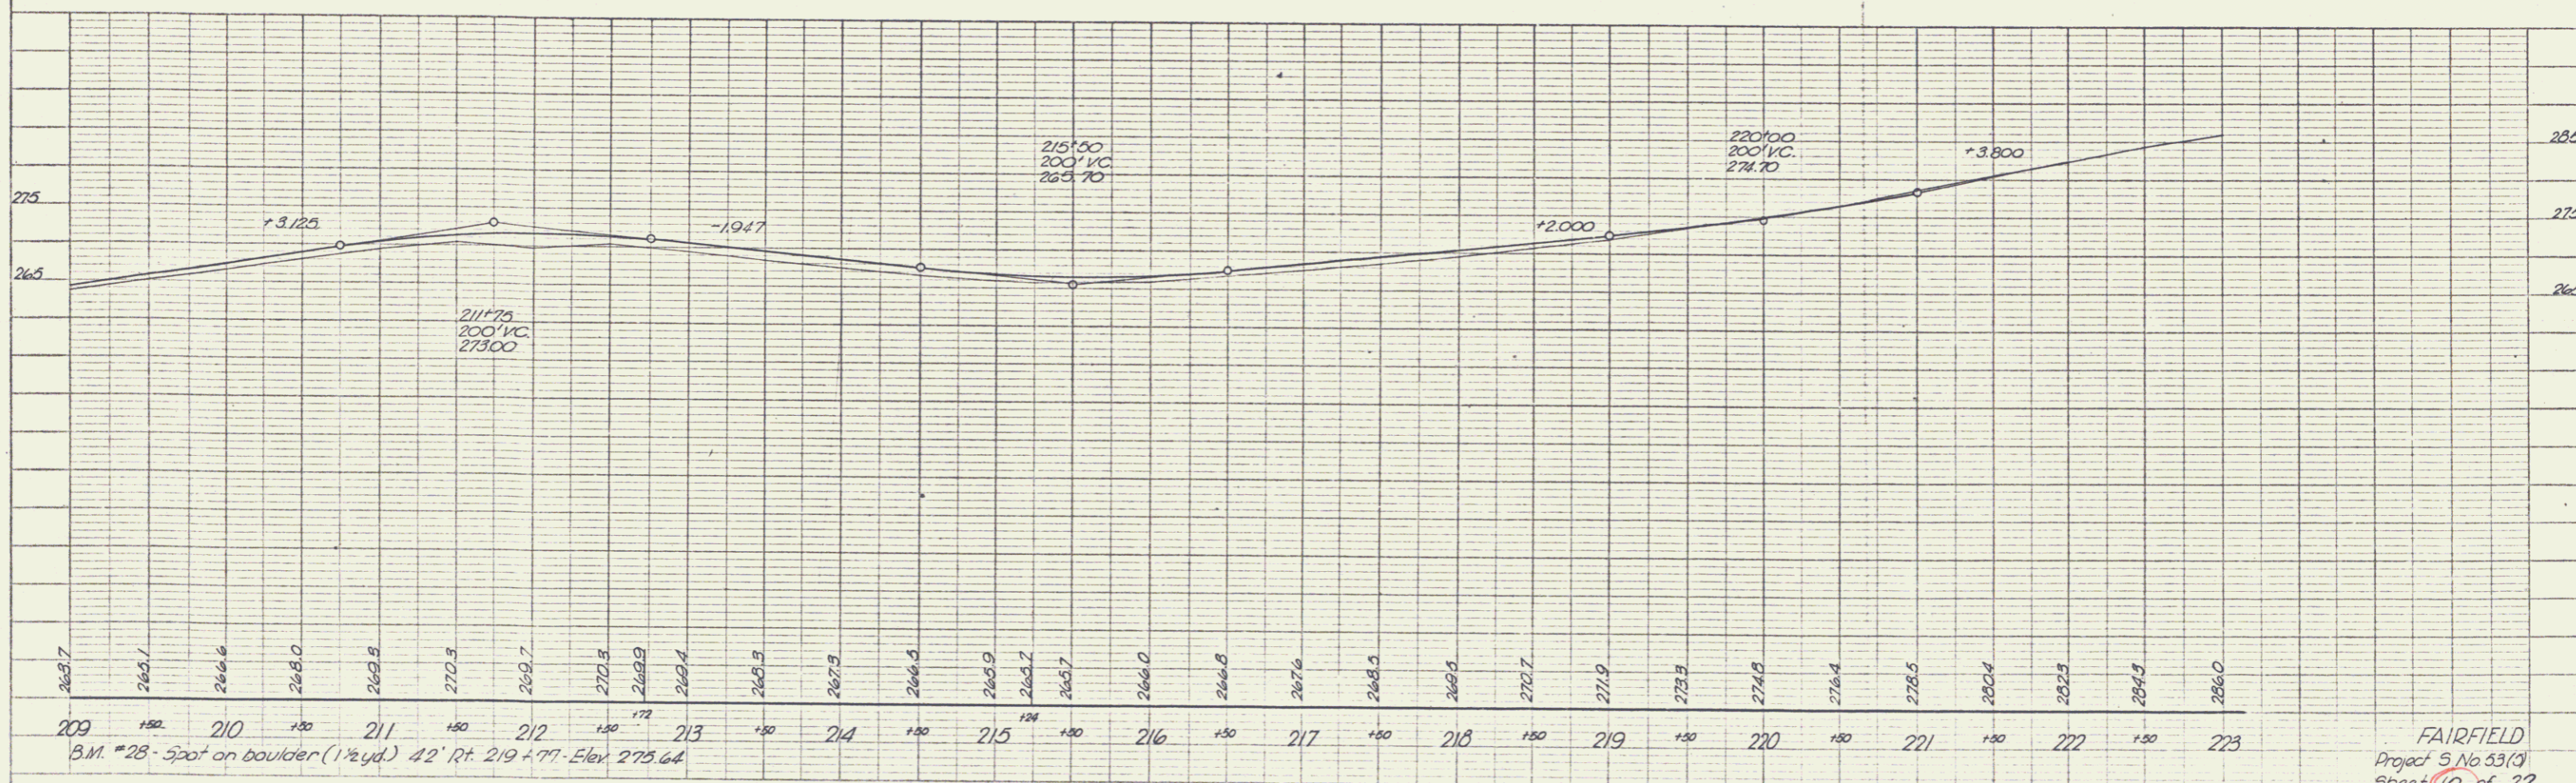




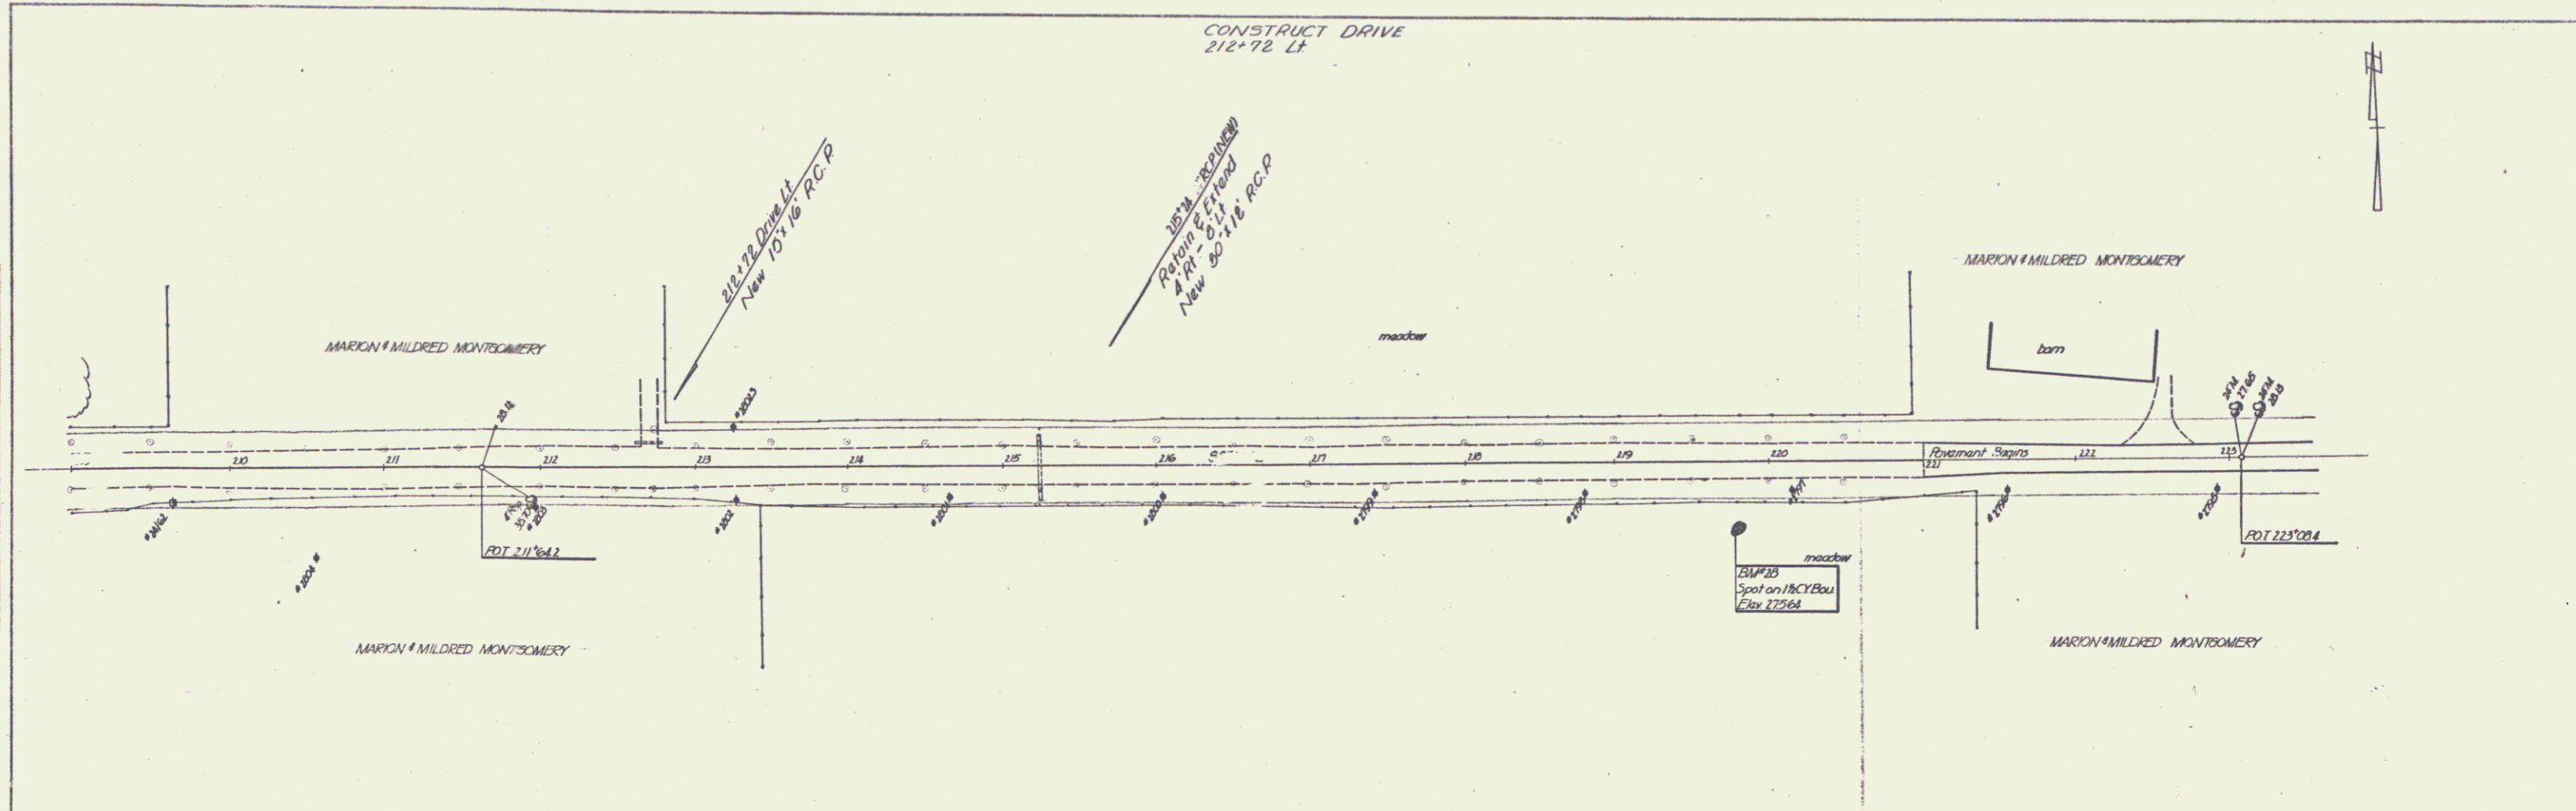

FAIRFIELD
 Project 5 No 53(9)
 Sheet 10 of 22


5