


BEGIN R.O.W. PROJECT  
MA 3527 STA. 8+50 (58' LT.)

END R.O.W. PROJECT  
MA 3527 STA. 9+50 (42' LT.)

|         |             |      |
|---------|-------------|------|
| PLAN    | DESIGNED BY | DATE |
|         | CHECKED BY  | DATE |
| PROFILE | DESIGNED BY | DATE |
|         | CHECKED BY  | DATE |

|         |             |      |
|---------|-------------|------|
| PROFILE | DESIGNED BY | DATE |
|         | CHECKED BY  | DATE |
| PLAN    | DESIGNED BY | DATE |
|         | CHECKED BY  | DATE |

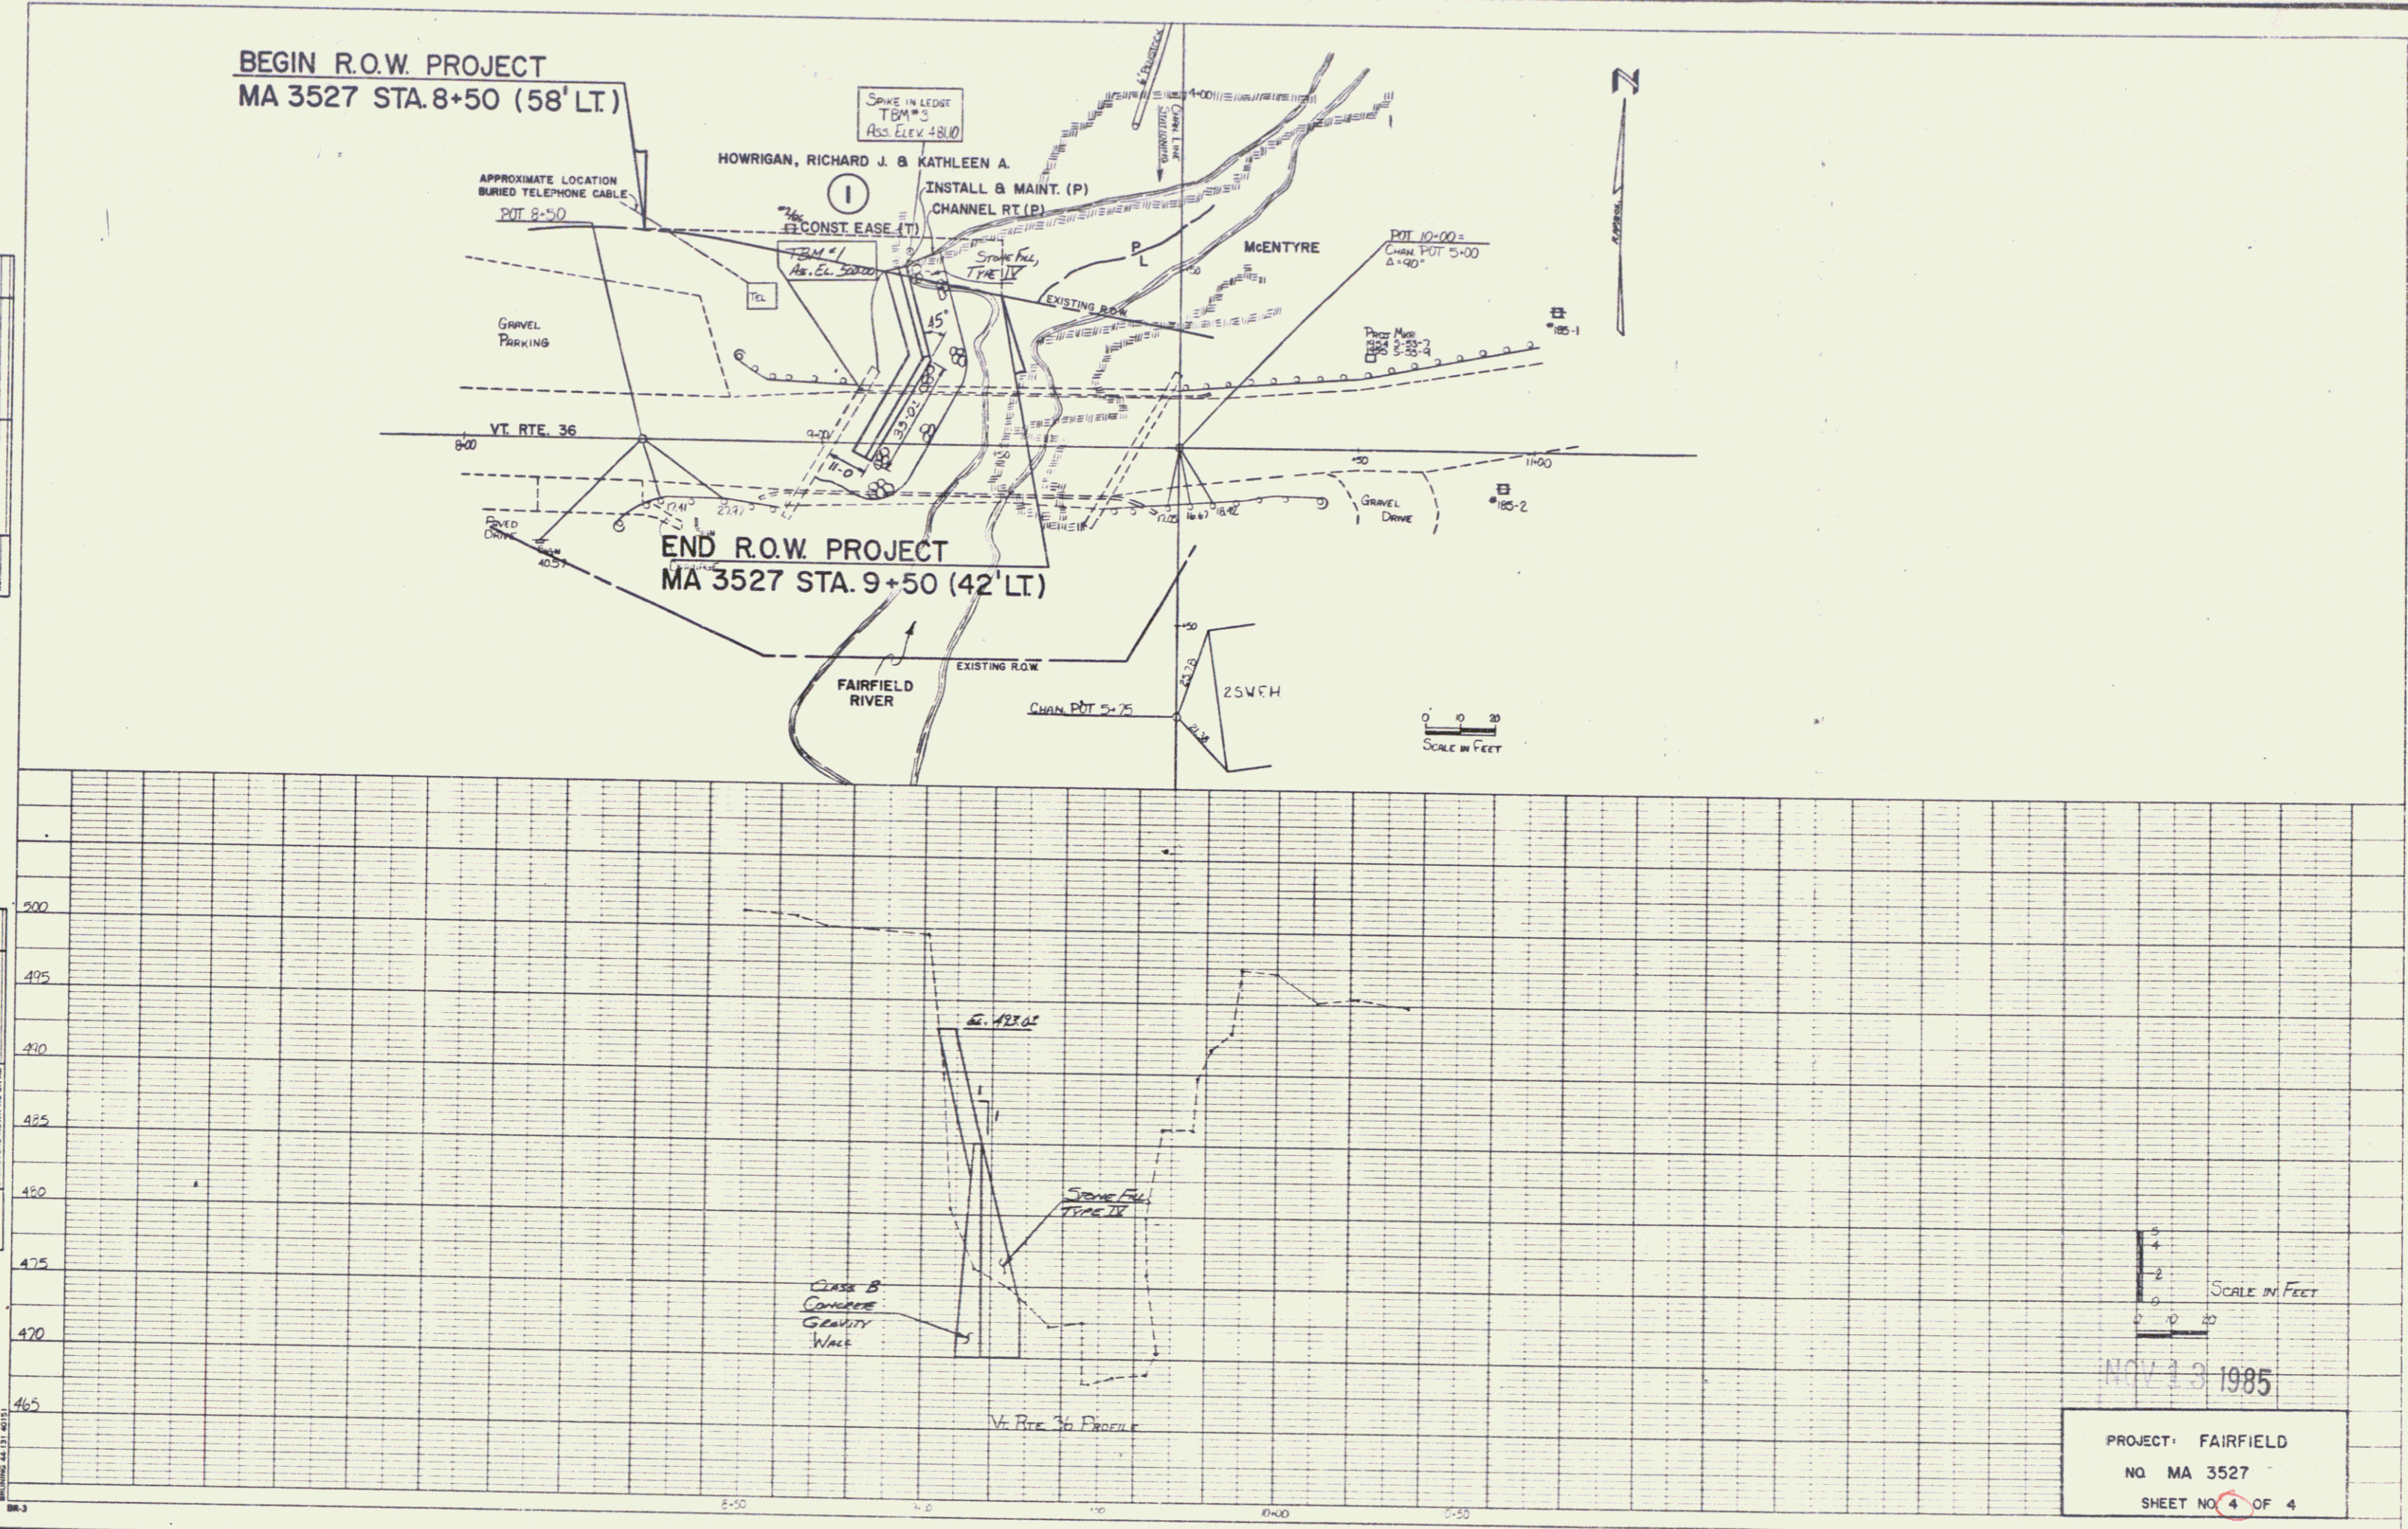

020

3