
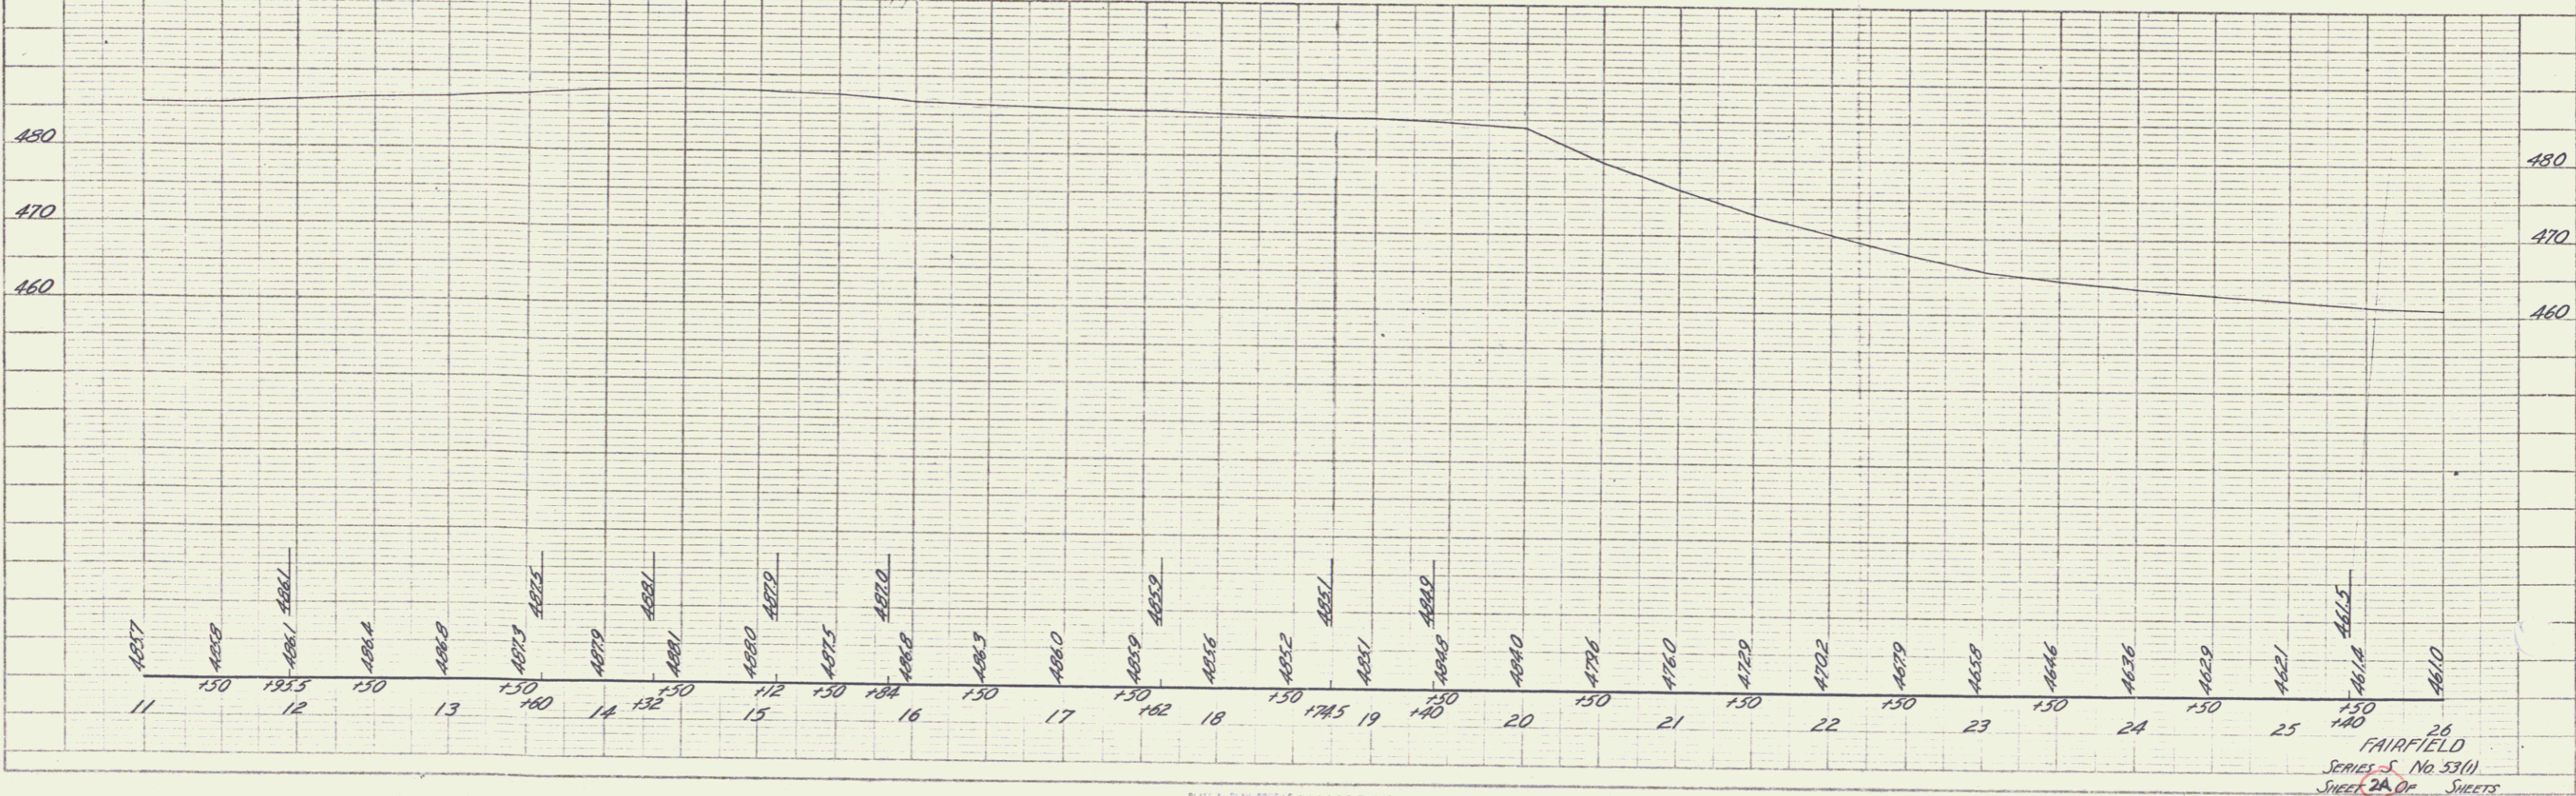




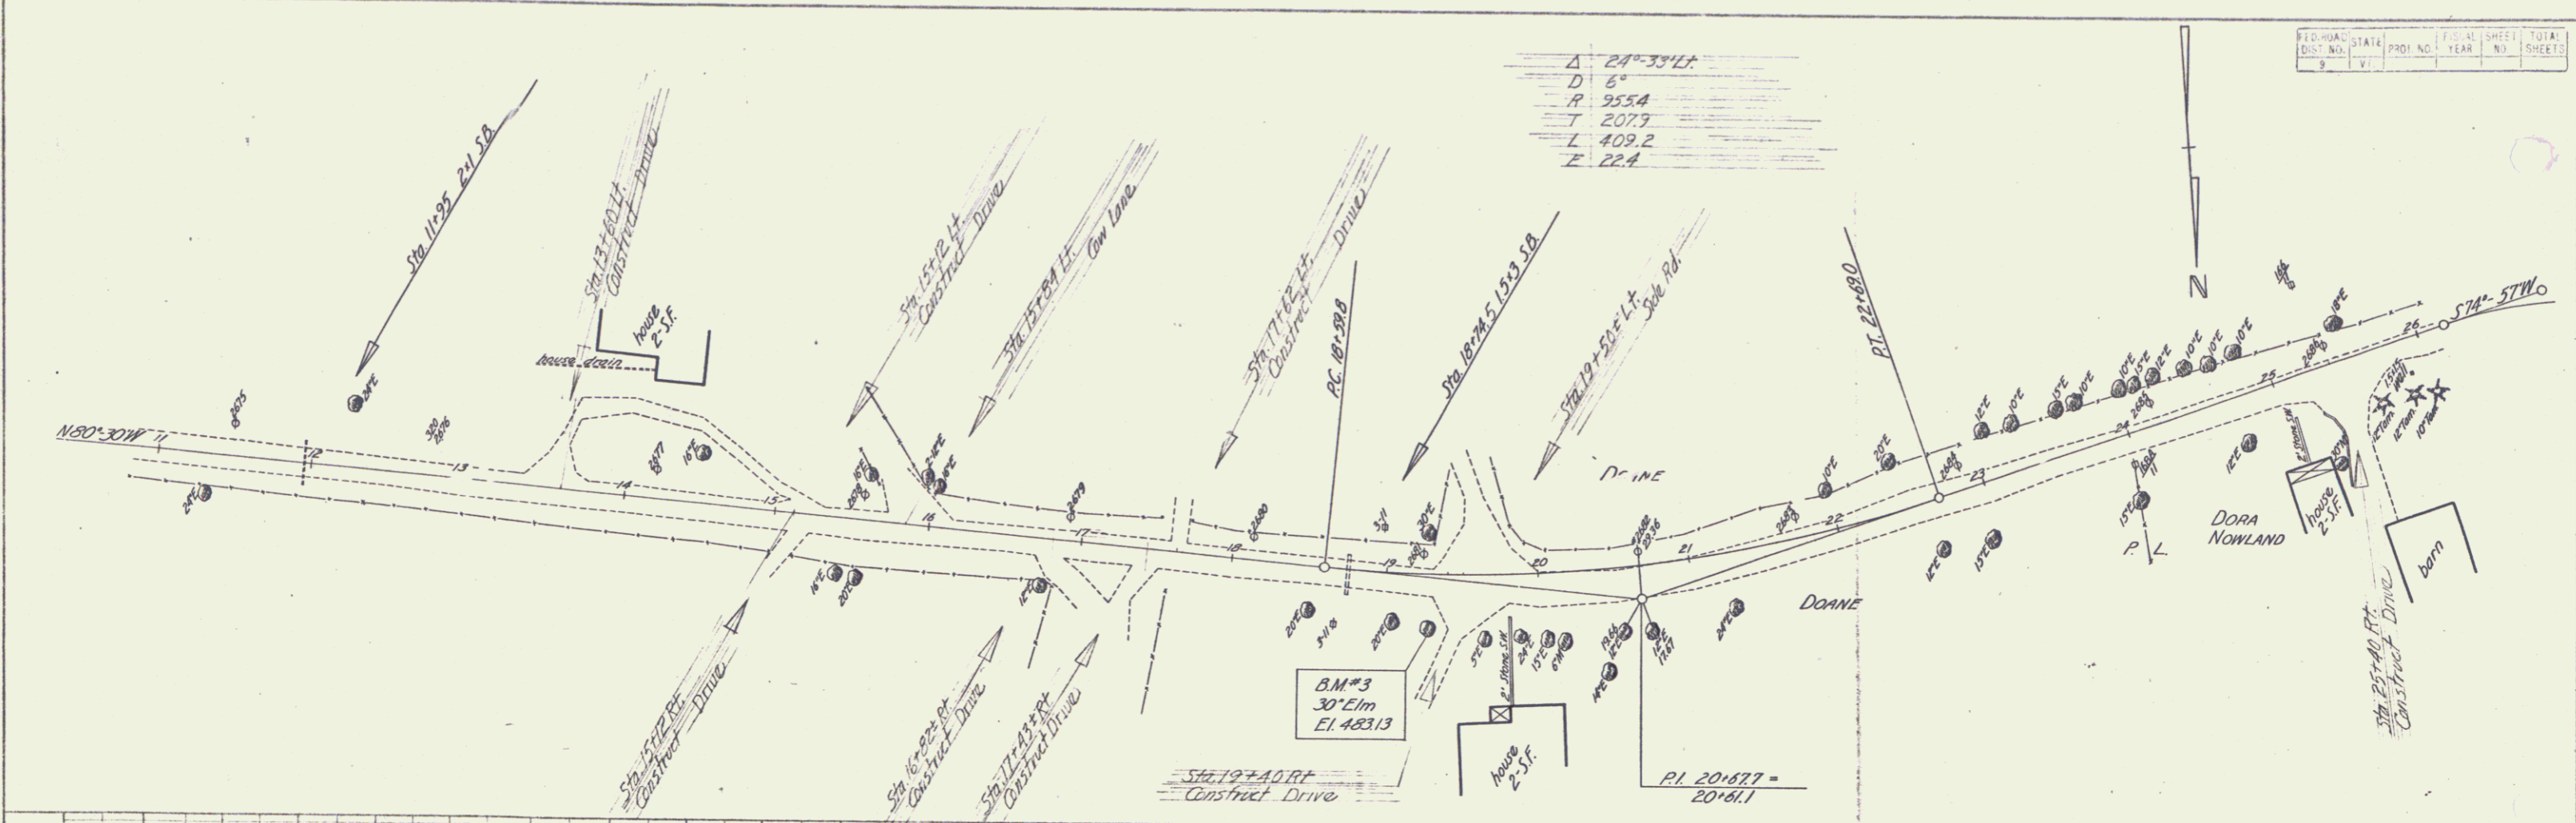

SCALE: PLAN PROFILE 1" = 40' & P.E. DIVISION

| FIG. NO. | STATE | PROJ. NO. | FISCAL YEAR | SHEET NO. | TOTAL SHEETS |
|----------|-------|-----------|-------------|-----------|--------------|
| 9 | VT | | | | |

26 FAIRFIELD
 SERIES 5 No 53(1)
