


PLAN
 DRAWN BY: HAWK
 CHECKED BY: C.E.H.
 DATE: 1/28/54
 PROJECT: 553(C)

PROFILE
 DRAWN BY: B.E.H.
 CHECKED BY: C.E.H.
 DATE: 1/28/54
 PROJECT: 553(C)

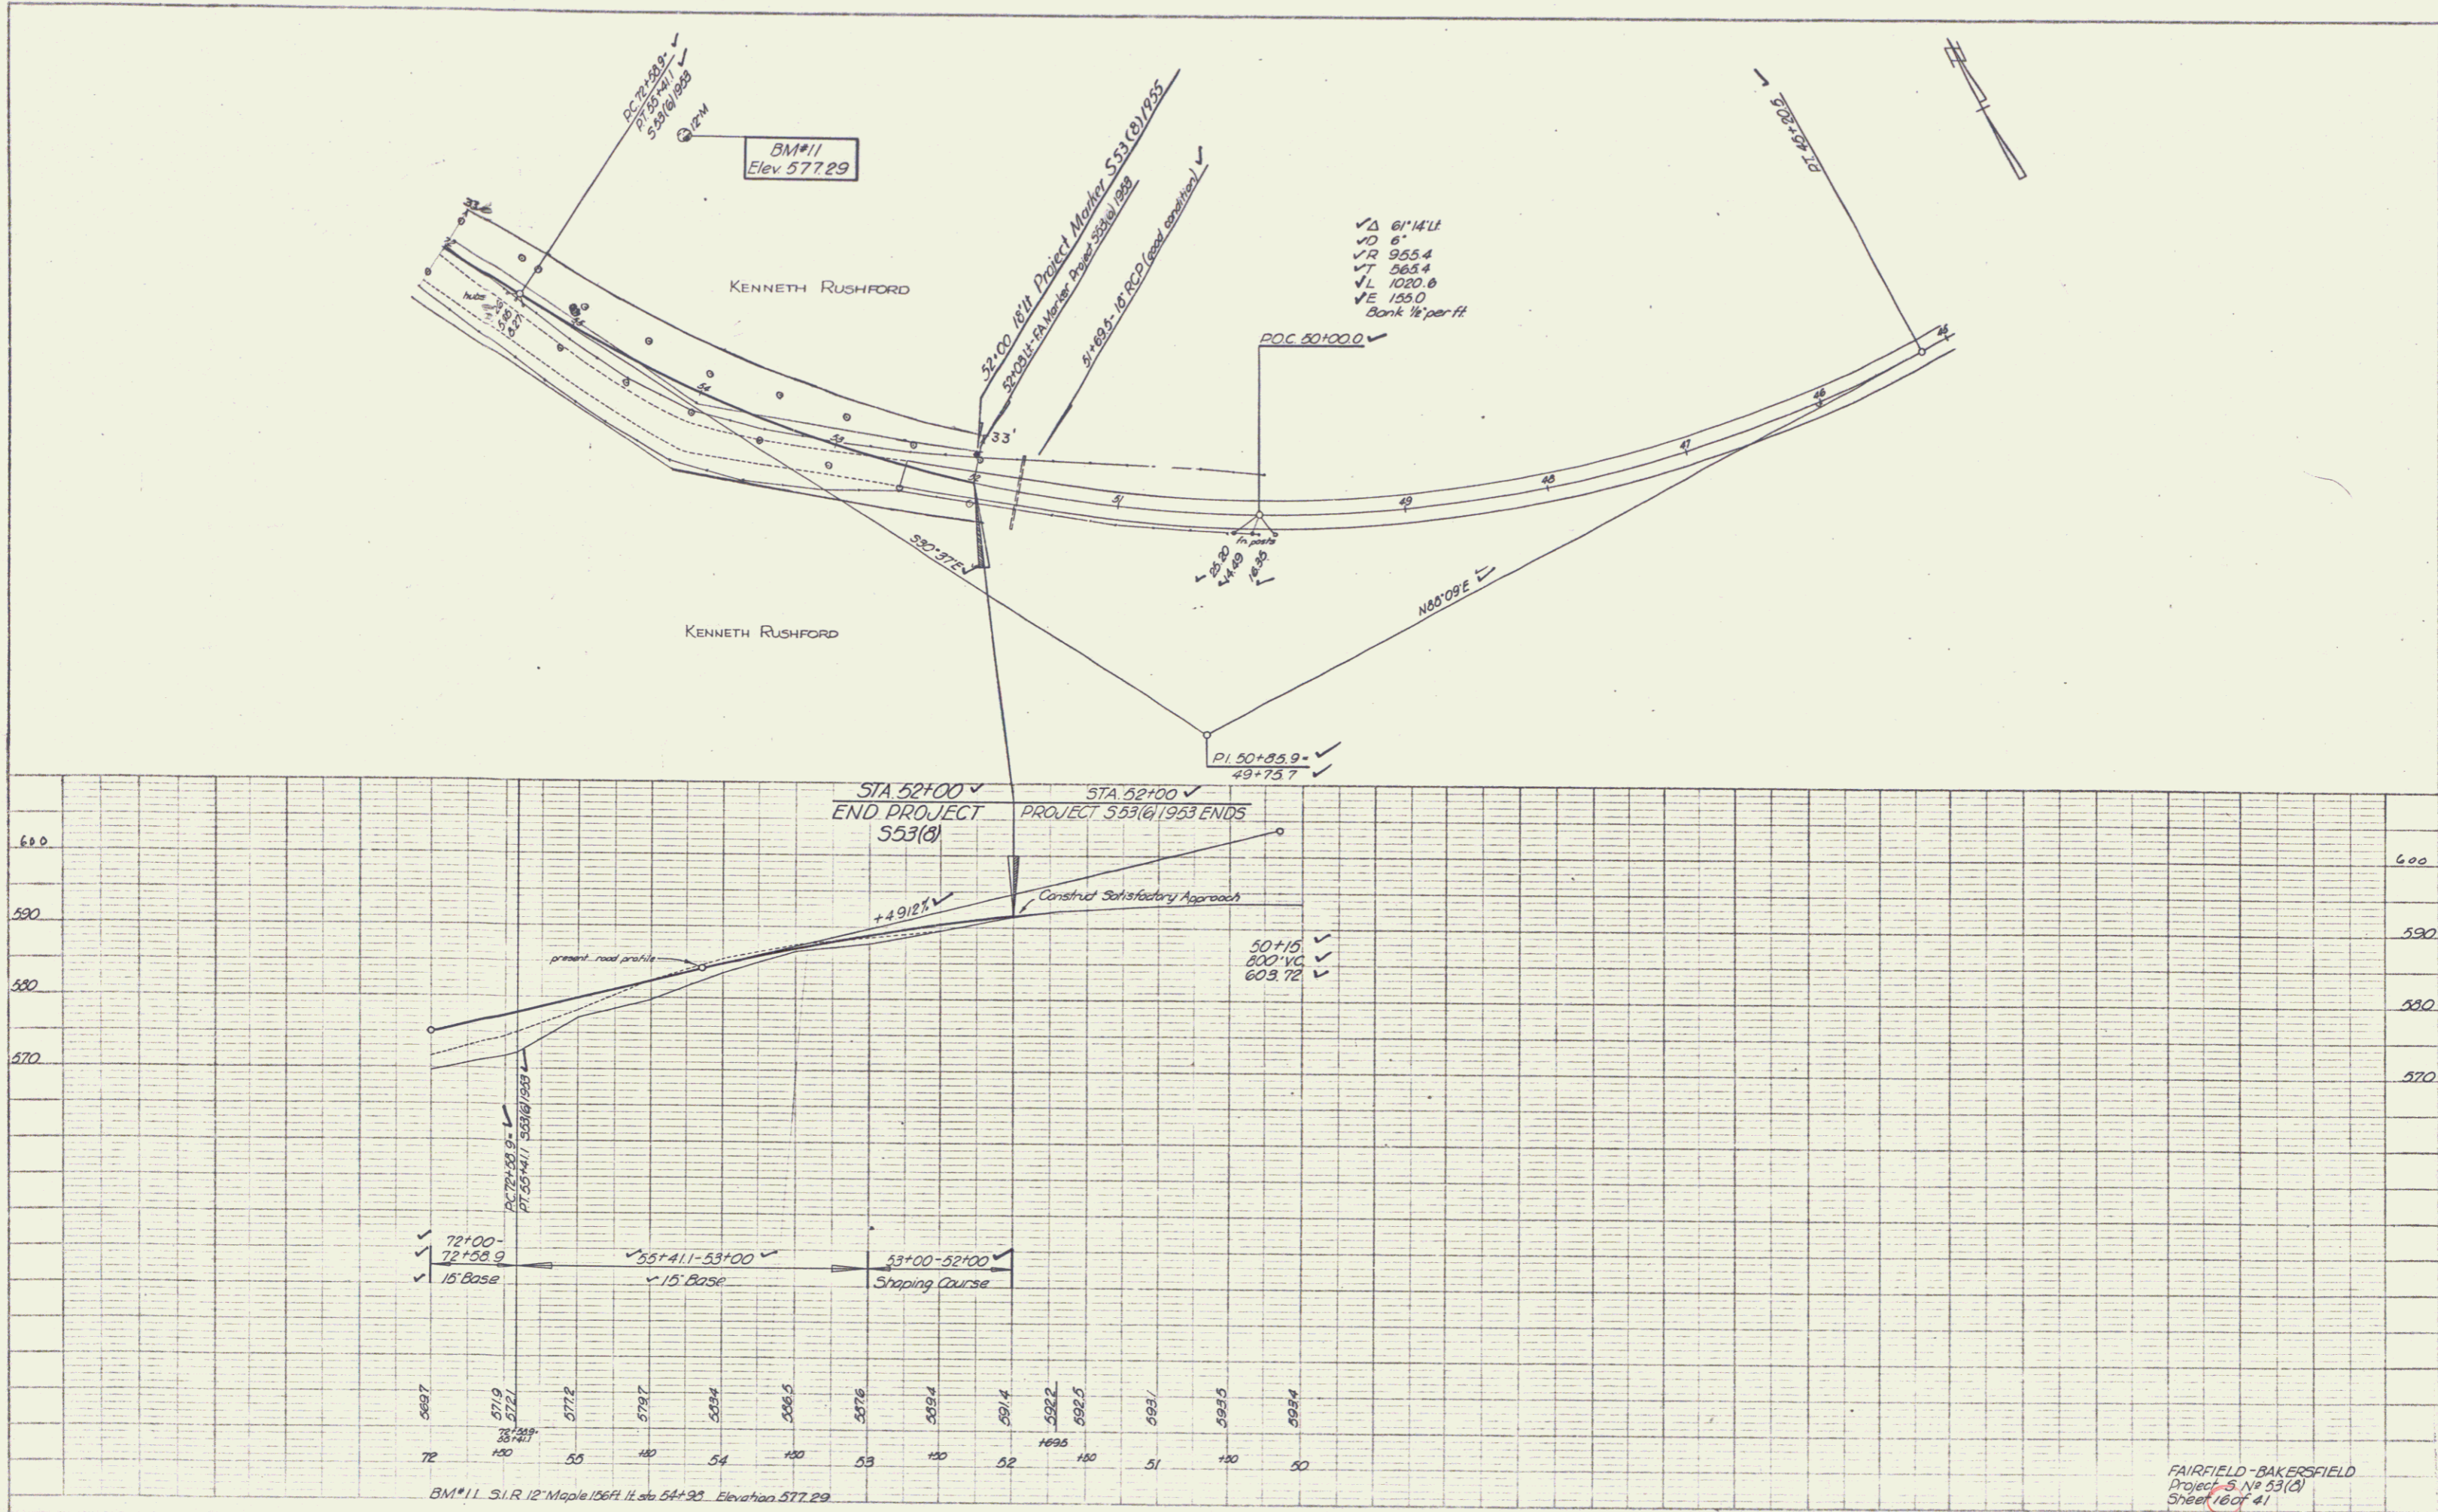

FAIRFIELD-BAKERSFIELD
 Project 553(C)
 Sheet 6 of 41

6