
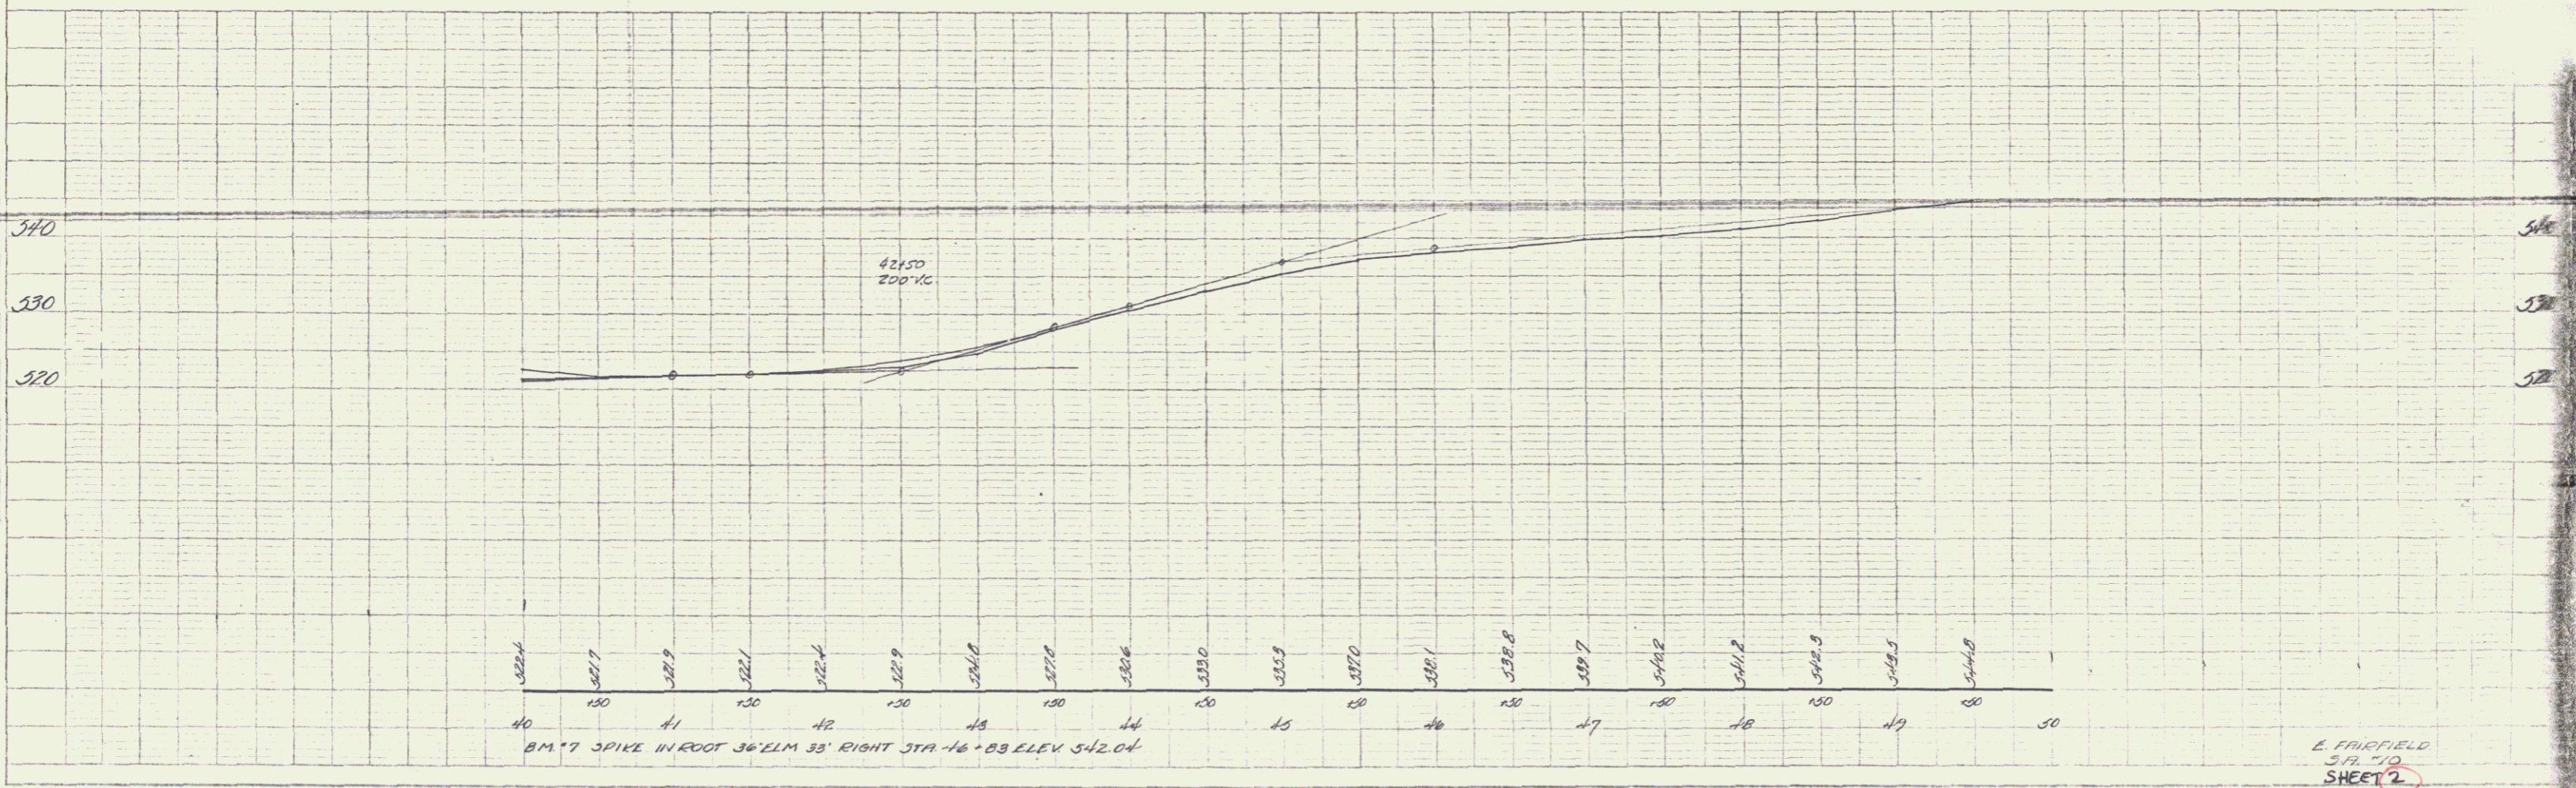




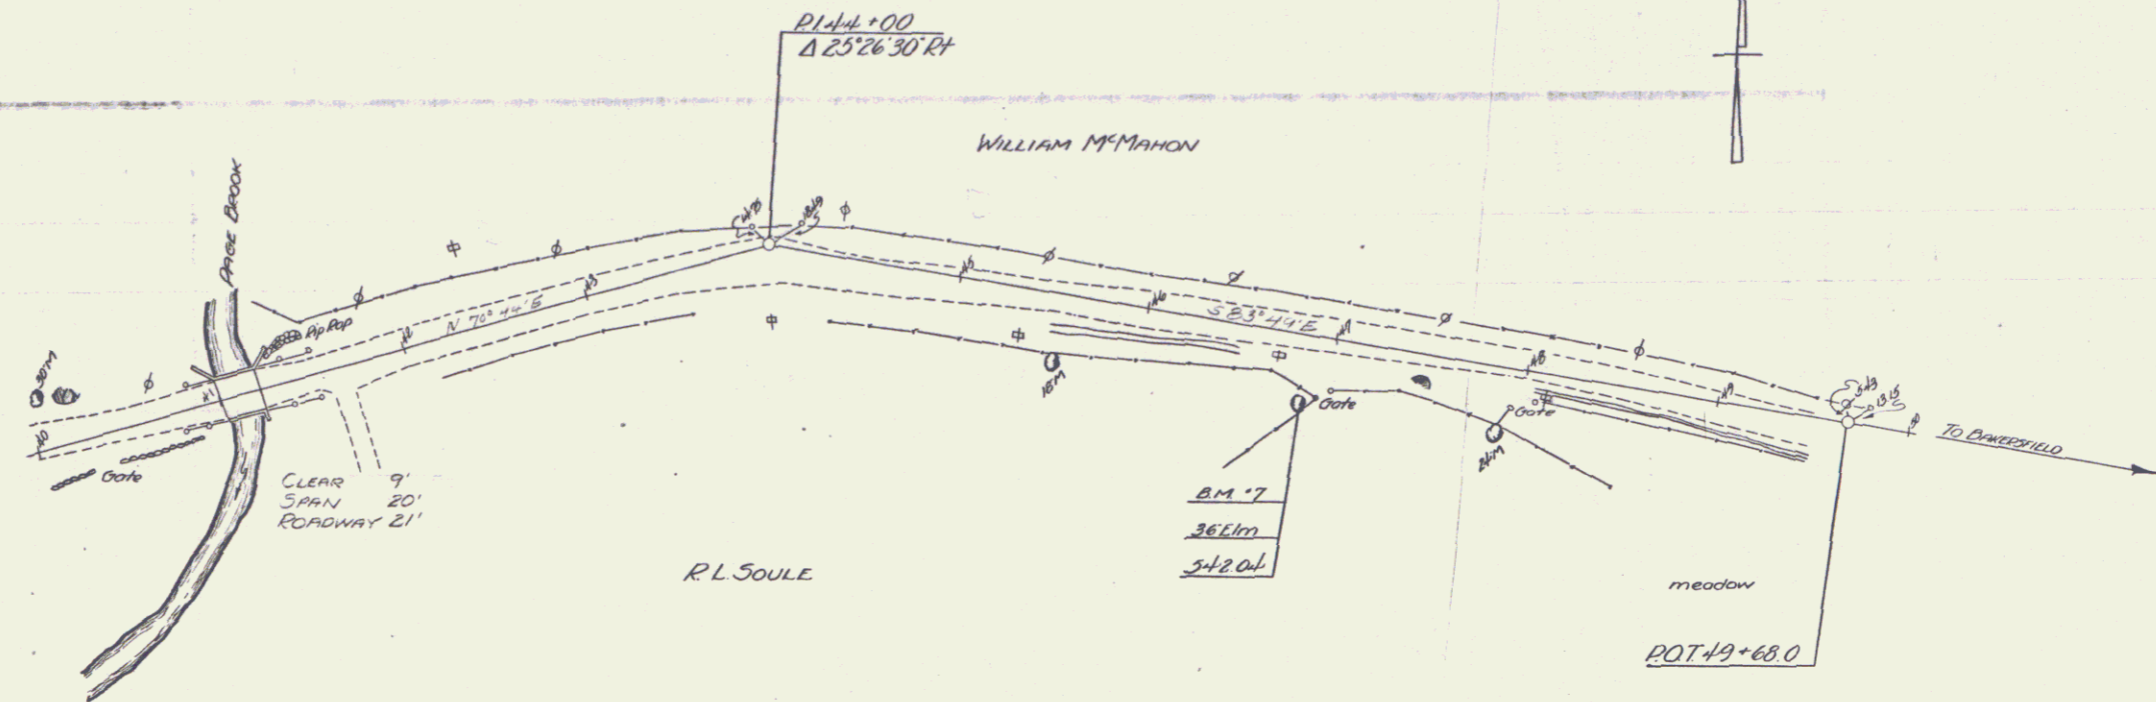

E. FAIRFIELD
 SHEET 2

3