



Δ 26.34 LI
 D 5'
 R 1146.3
 T 2706
 L 531.3
 E 31.5

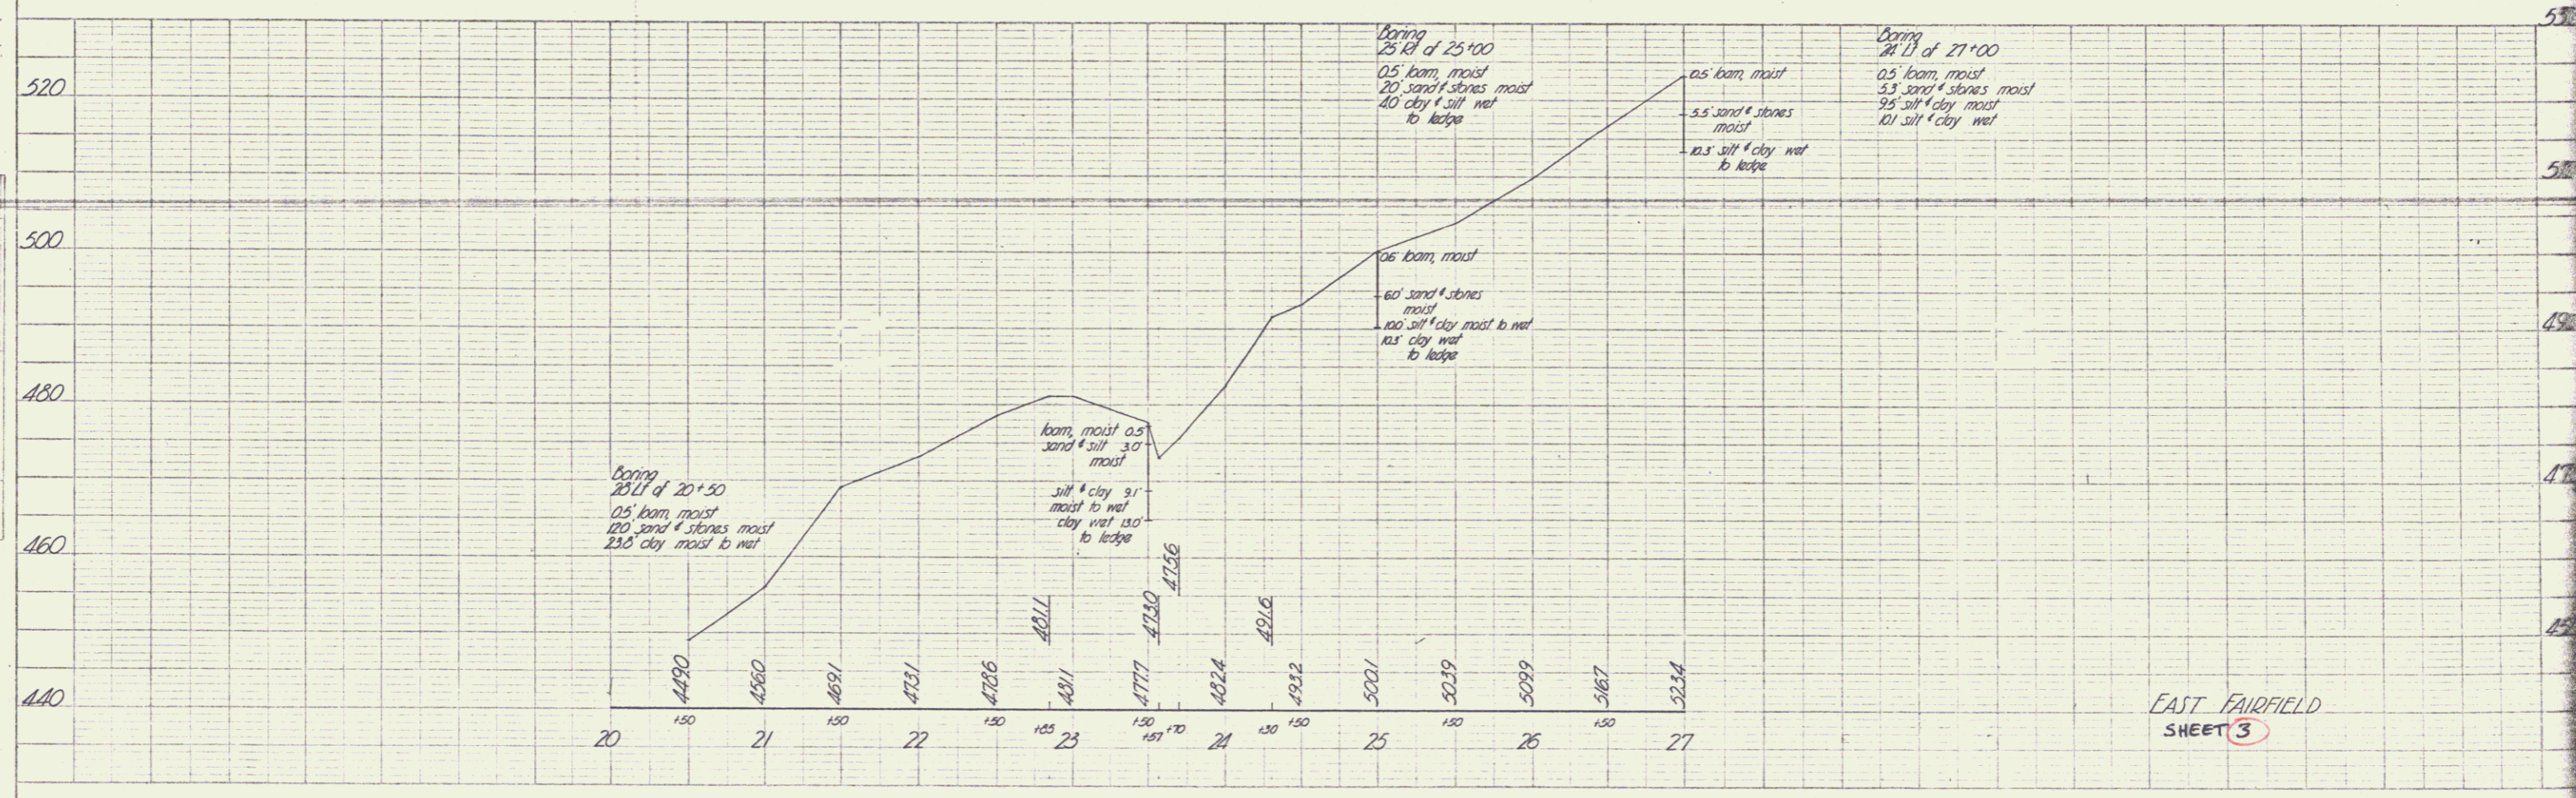

PLAN
 DISTRICT
 COUNTY
 TOWNSHIP
 SECTION
 NOTE BOOK
 NO.

PROFILE
 DISTRICT
 COUNTY
 TOWNSHIP
 SECTION
 NOTE BOOK
 NO.

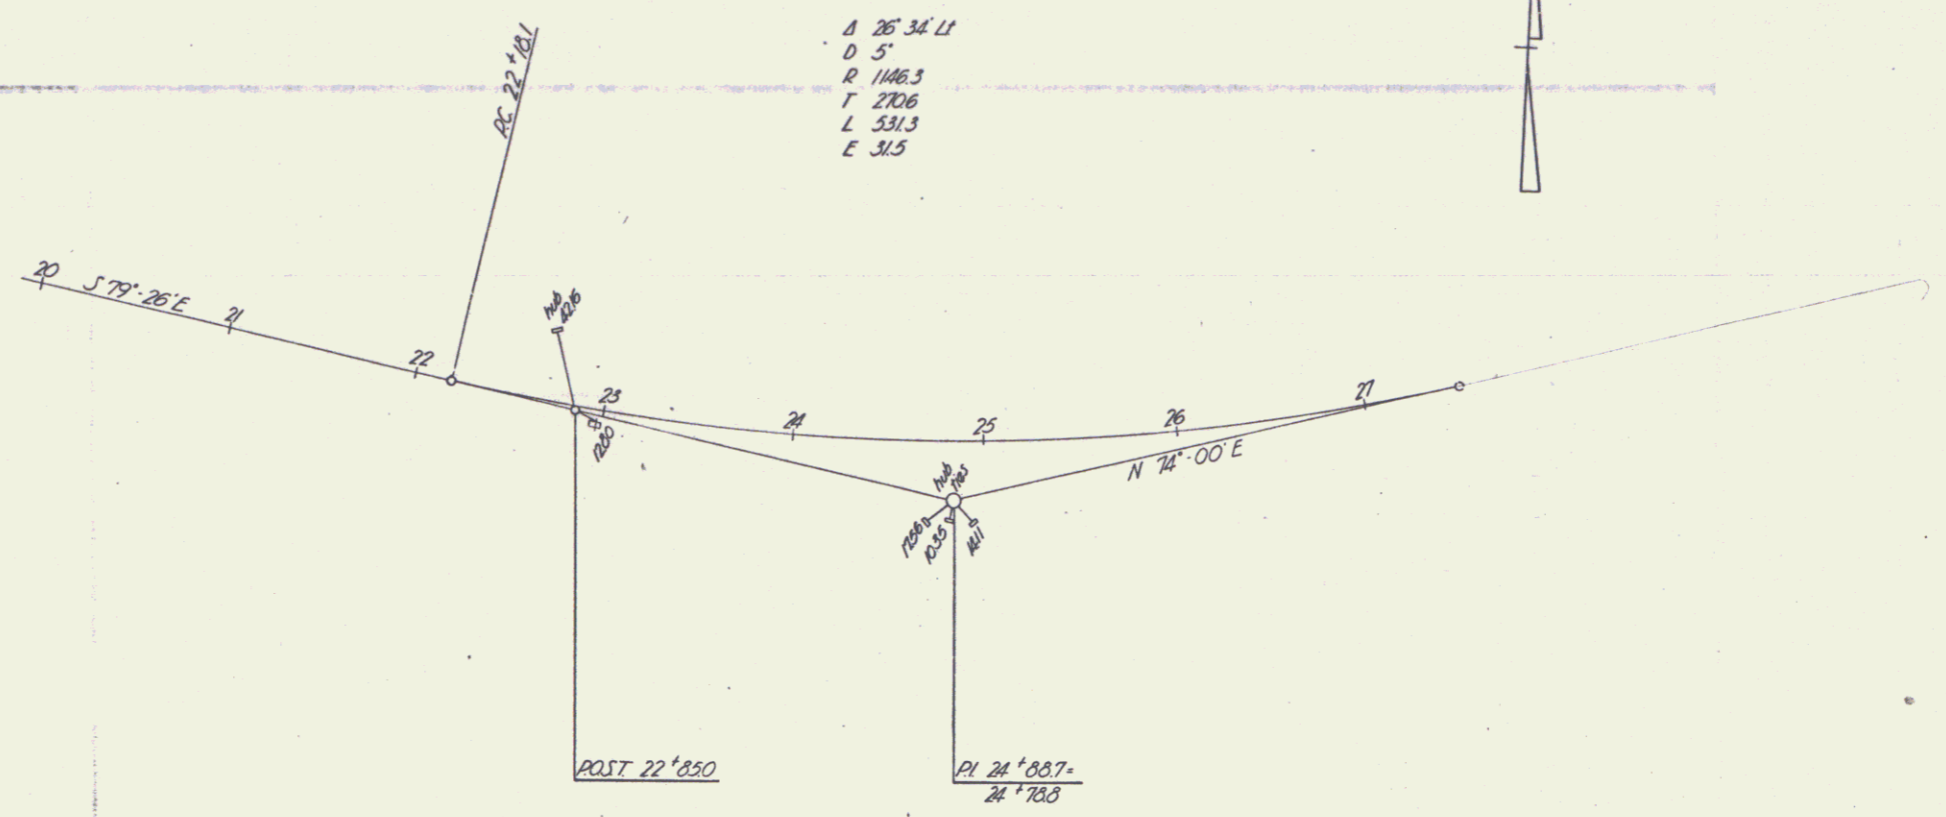

EAST FAIRFIELD SHEET 3