
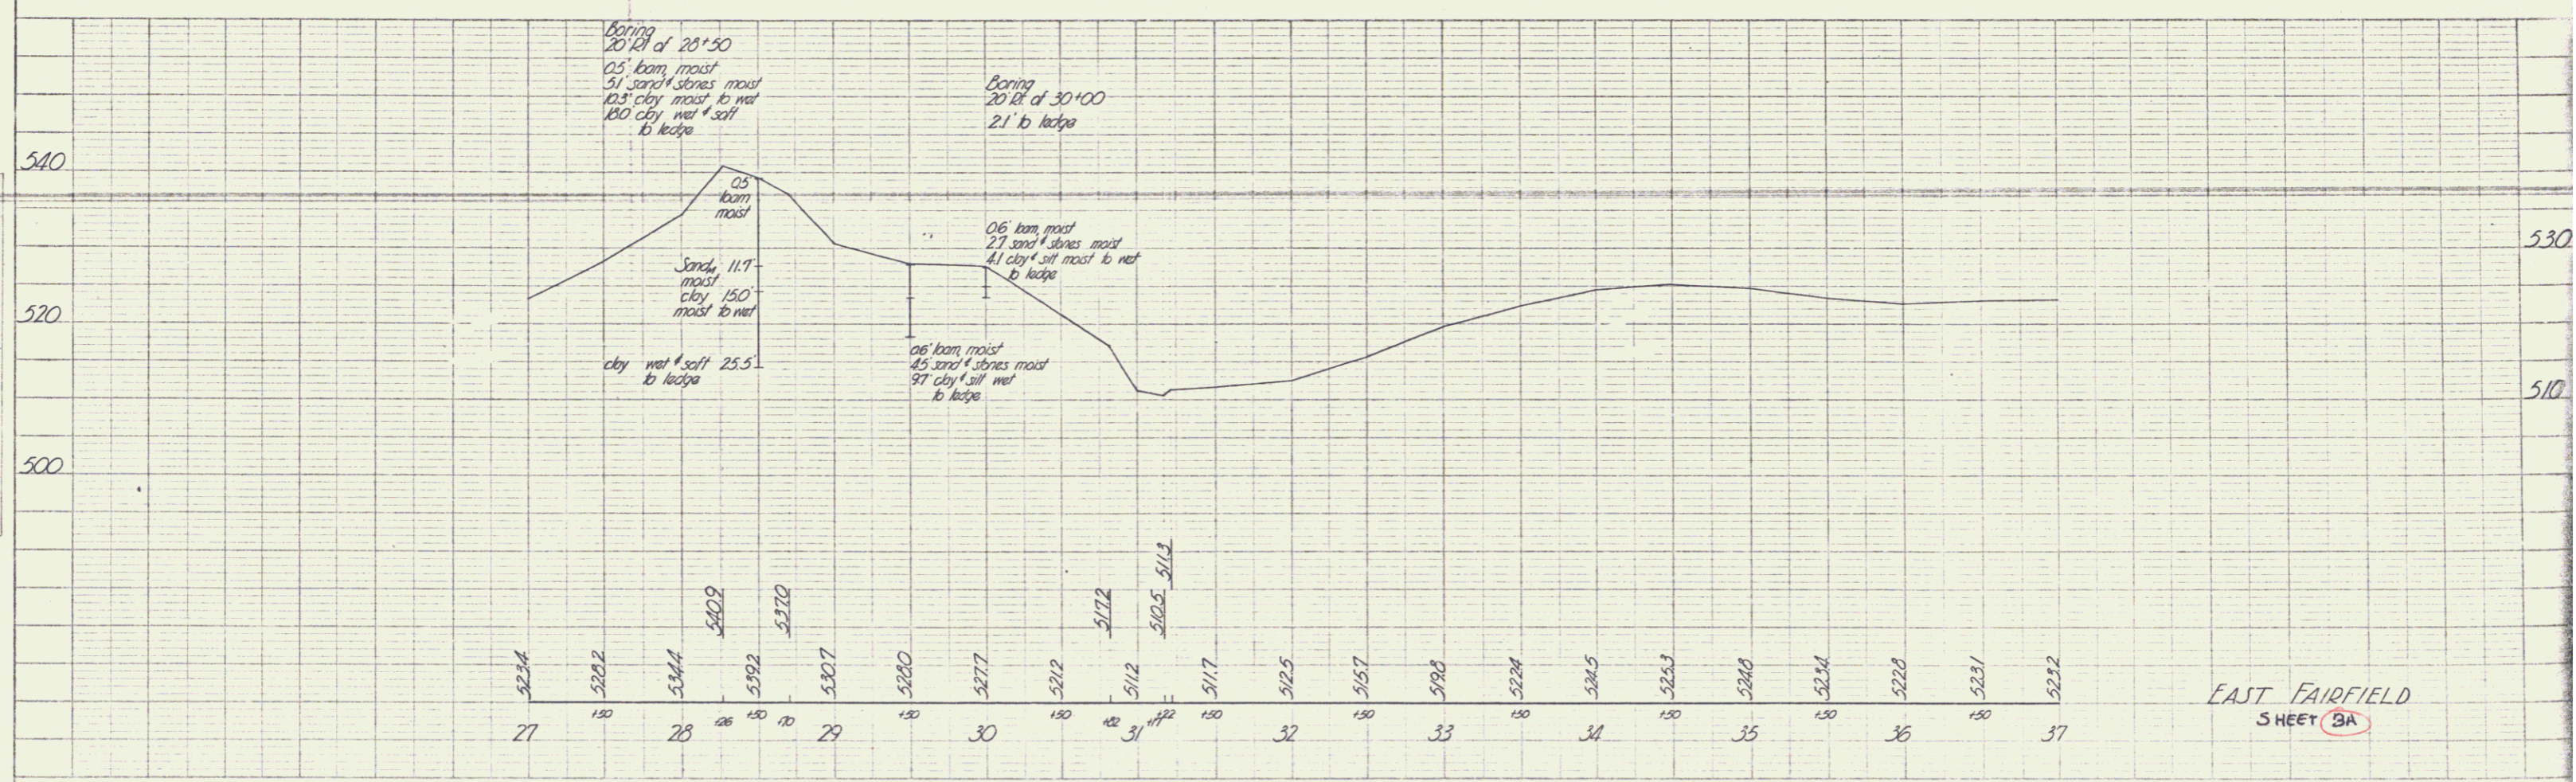


PLAN
 DATE
 BY
 CHECKED
 NOTE BOOK
 NO. OF SHEETS
 NO.

PLAN
 DATE
 BY
 CHECKED
 NOTE BOOK
 NO. OF SHEETS
 NO.

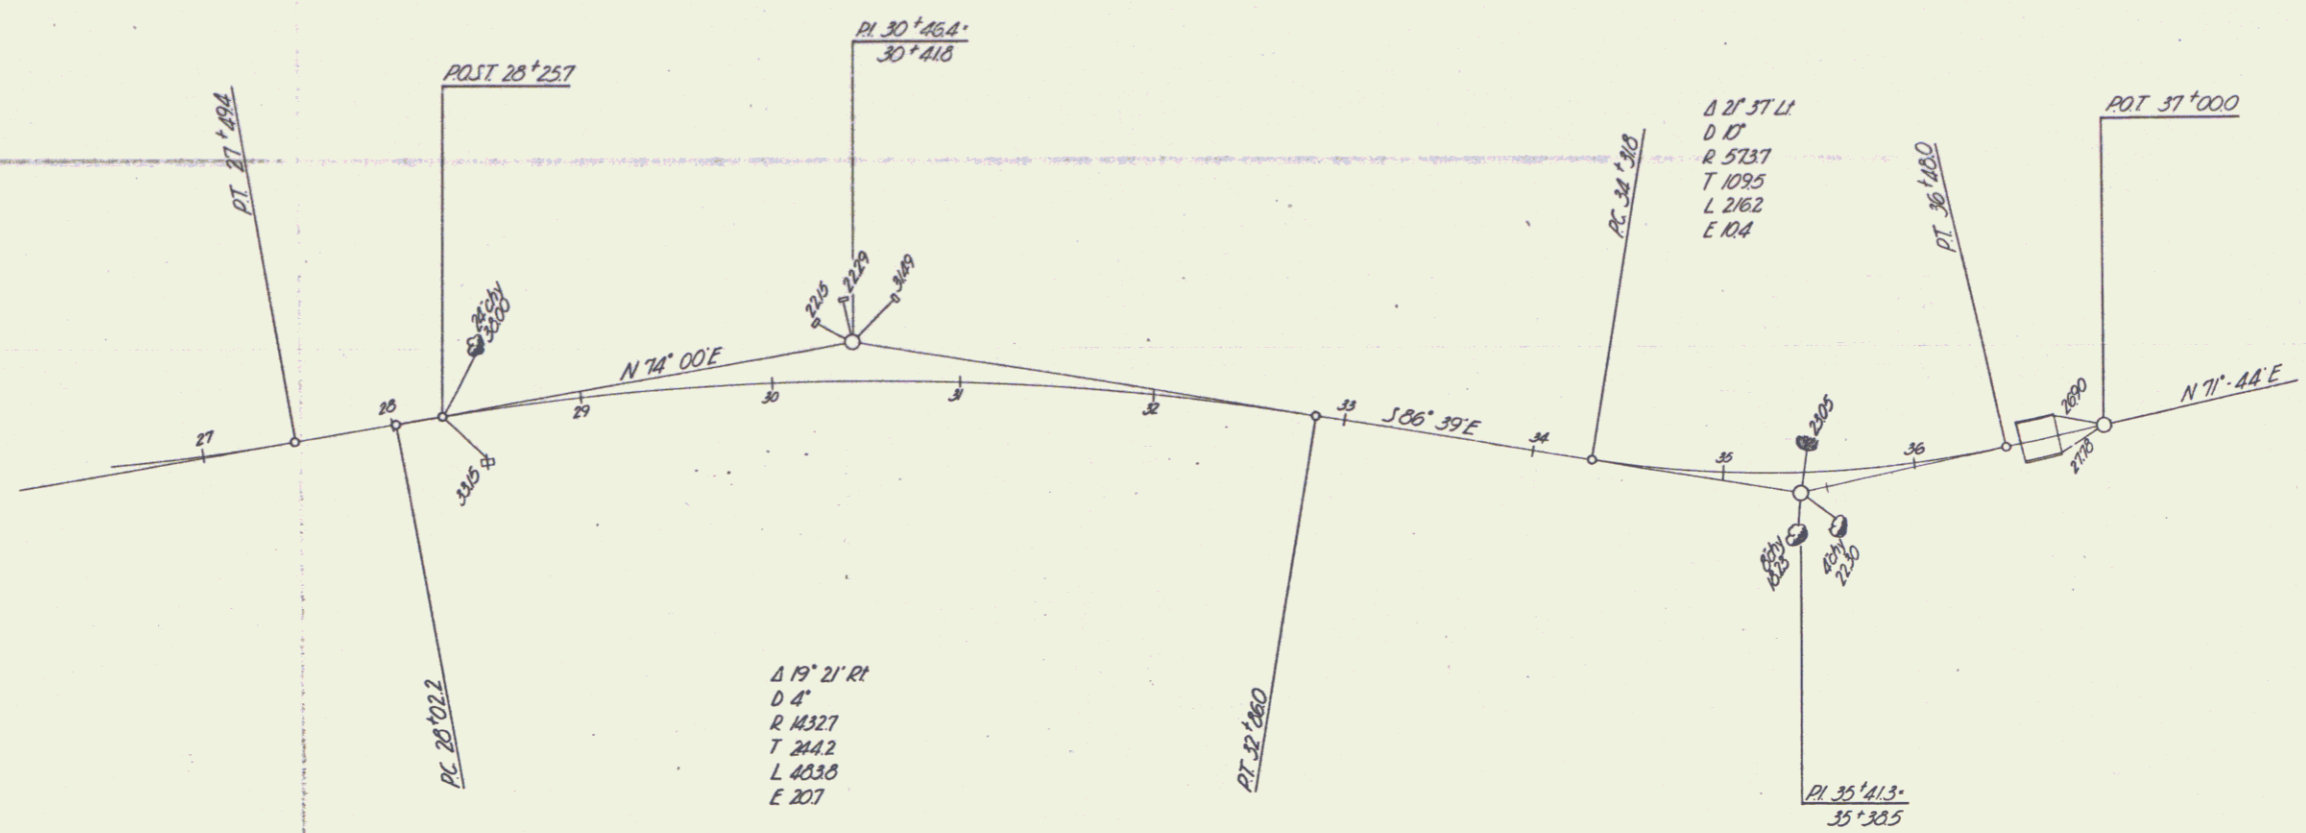

EAST FAIRFIELD
 SHEET 3A