




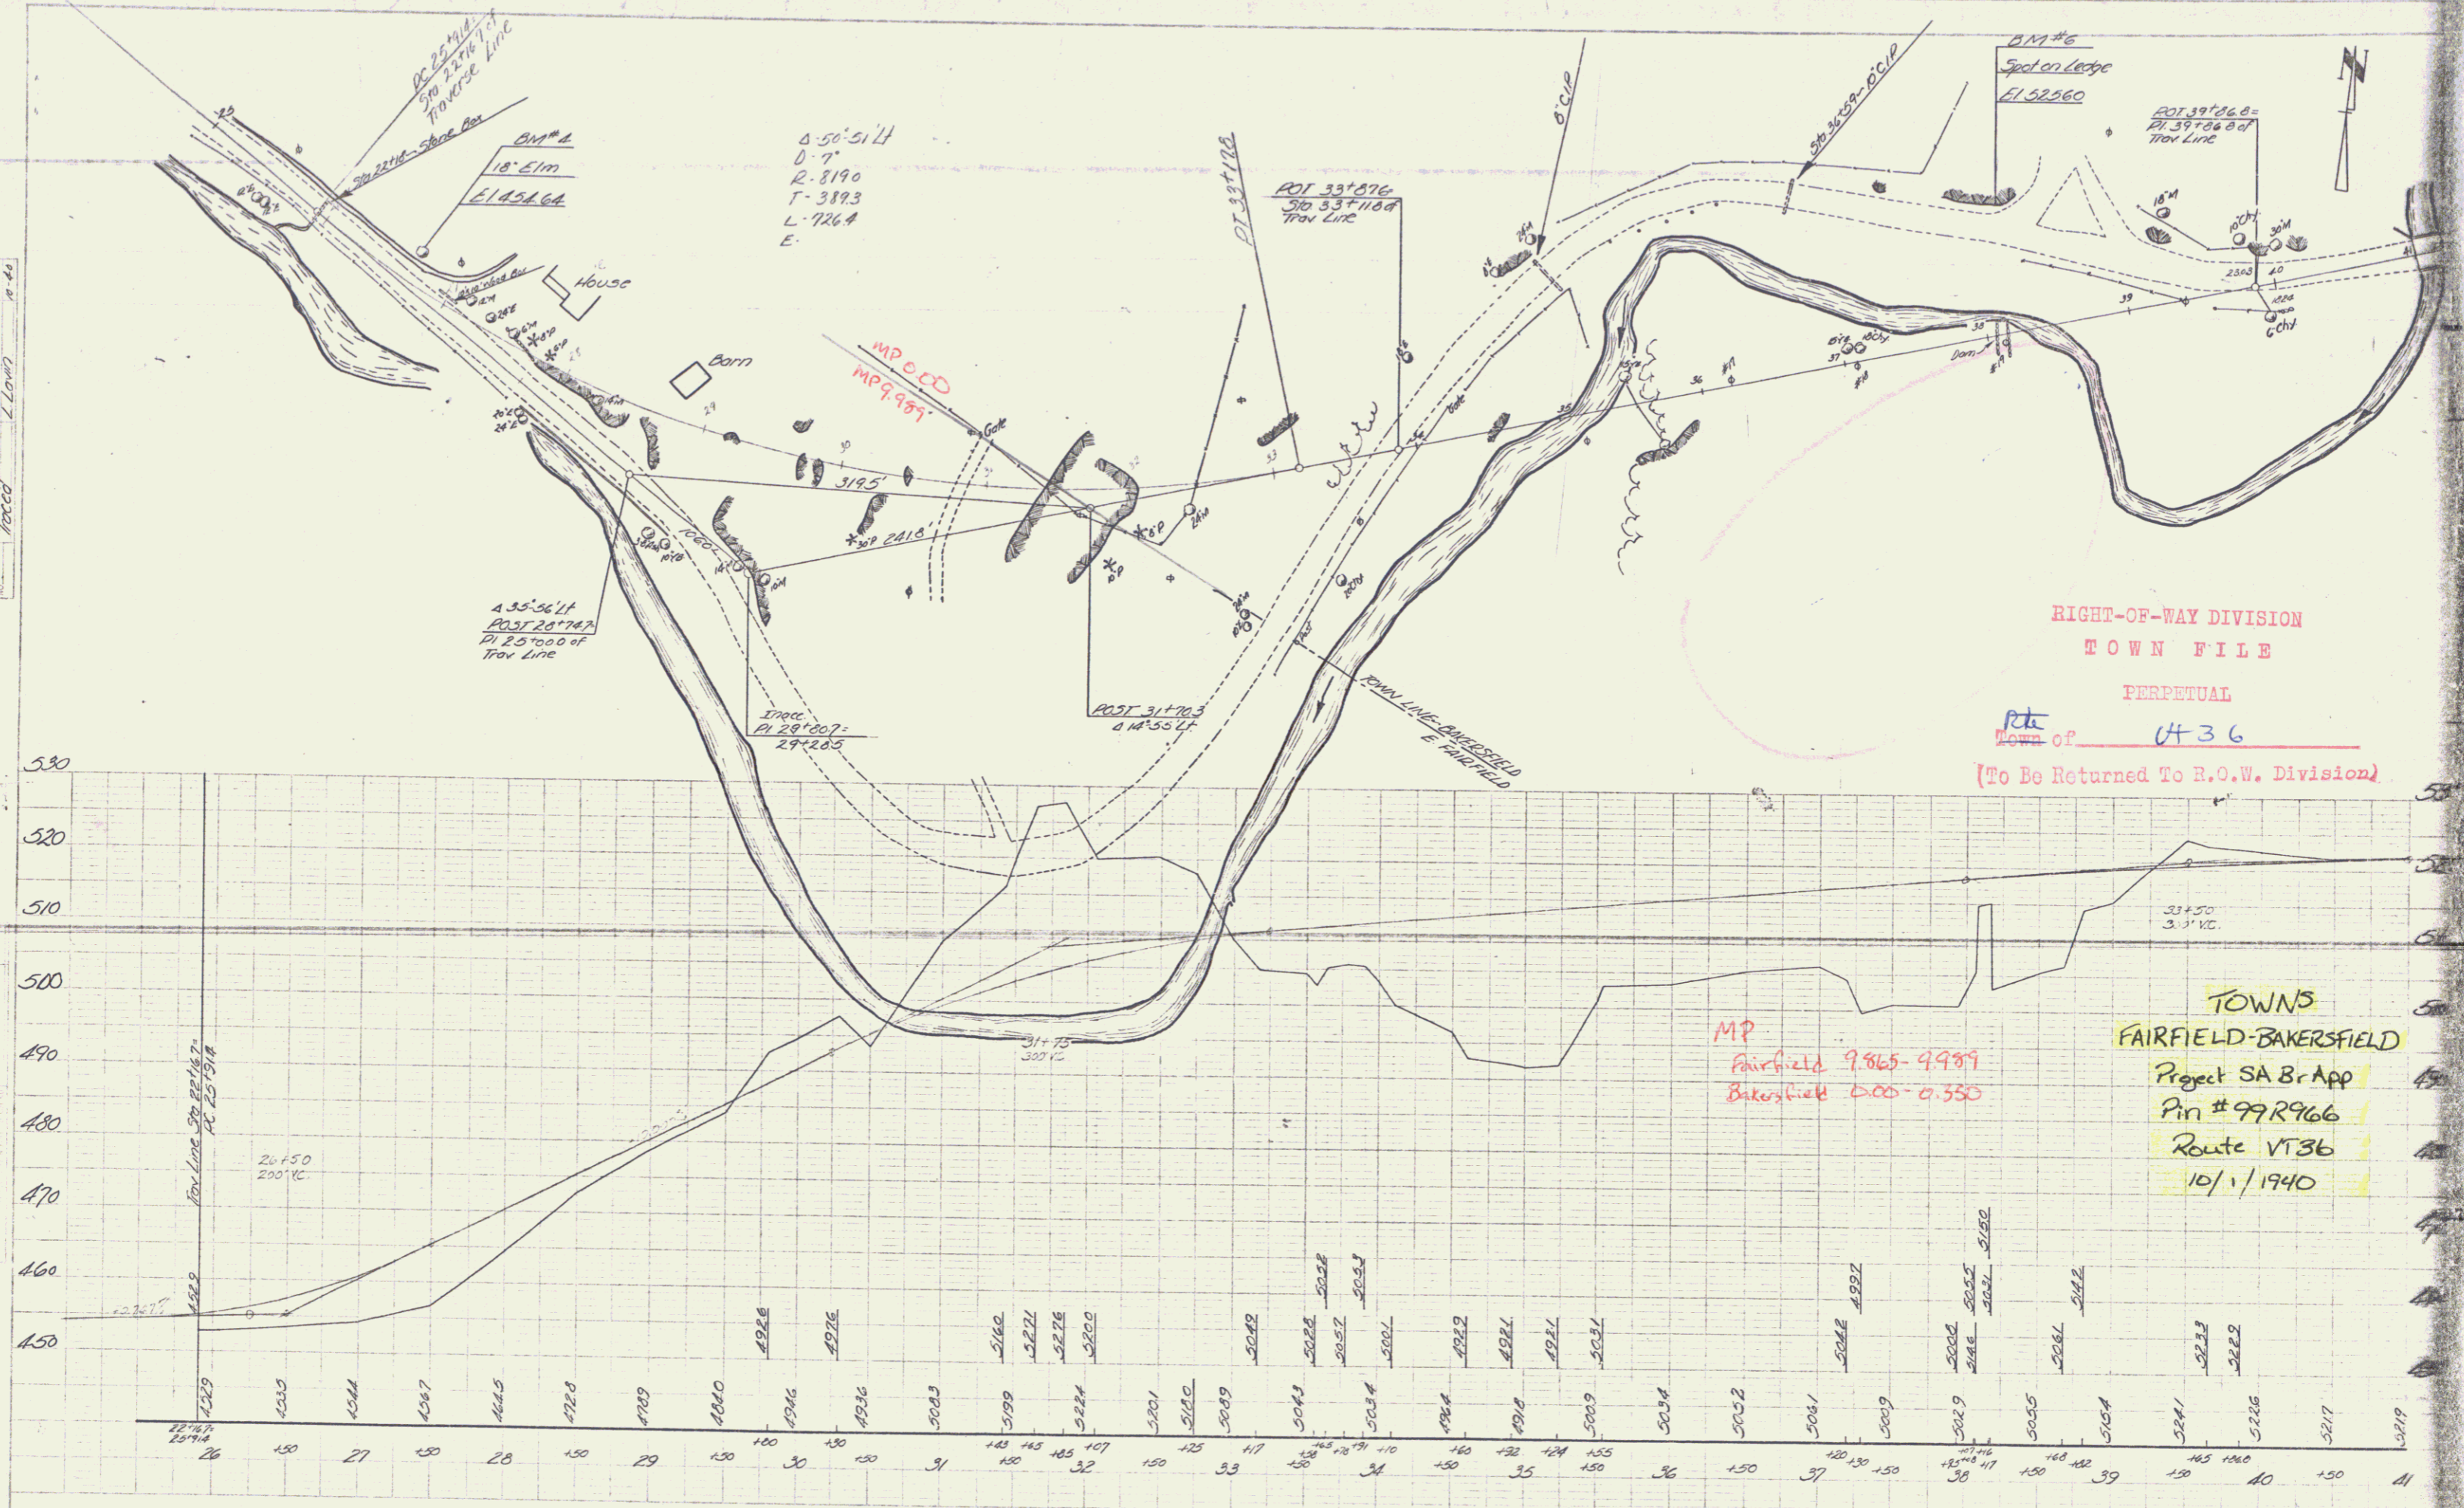

RIGHT-OF-WAY DIVISION
 TOWN FILE
 PERPETUAL
 Rte
 Town of VT 36
 (To Be Returned To R.O.W. Division)

MP
 Fairfield 9.865-9.989
 Bakersfield 0.000-0.350



TOWNS
 FAIRFIELD-BAKERSFIELD
 Project SA Br App
 Pin # 99R966
 Route VT 36
 10/1/1940

DIST # 8 PLANS
 SHEET 1
 Fairfield
 S.A. Br App

AT 3C





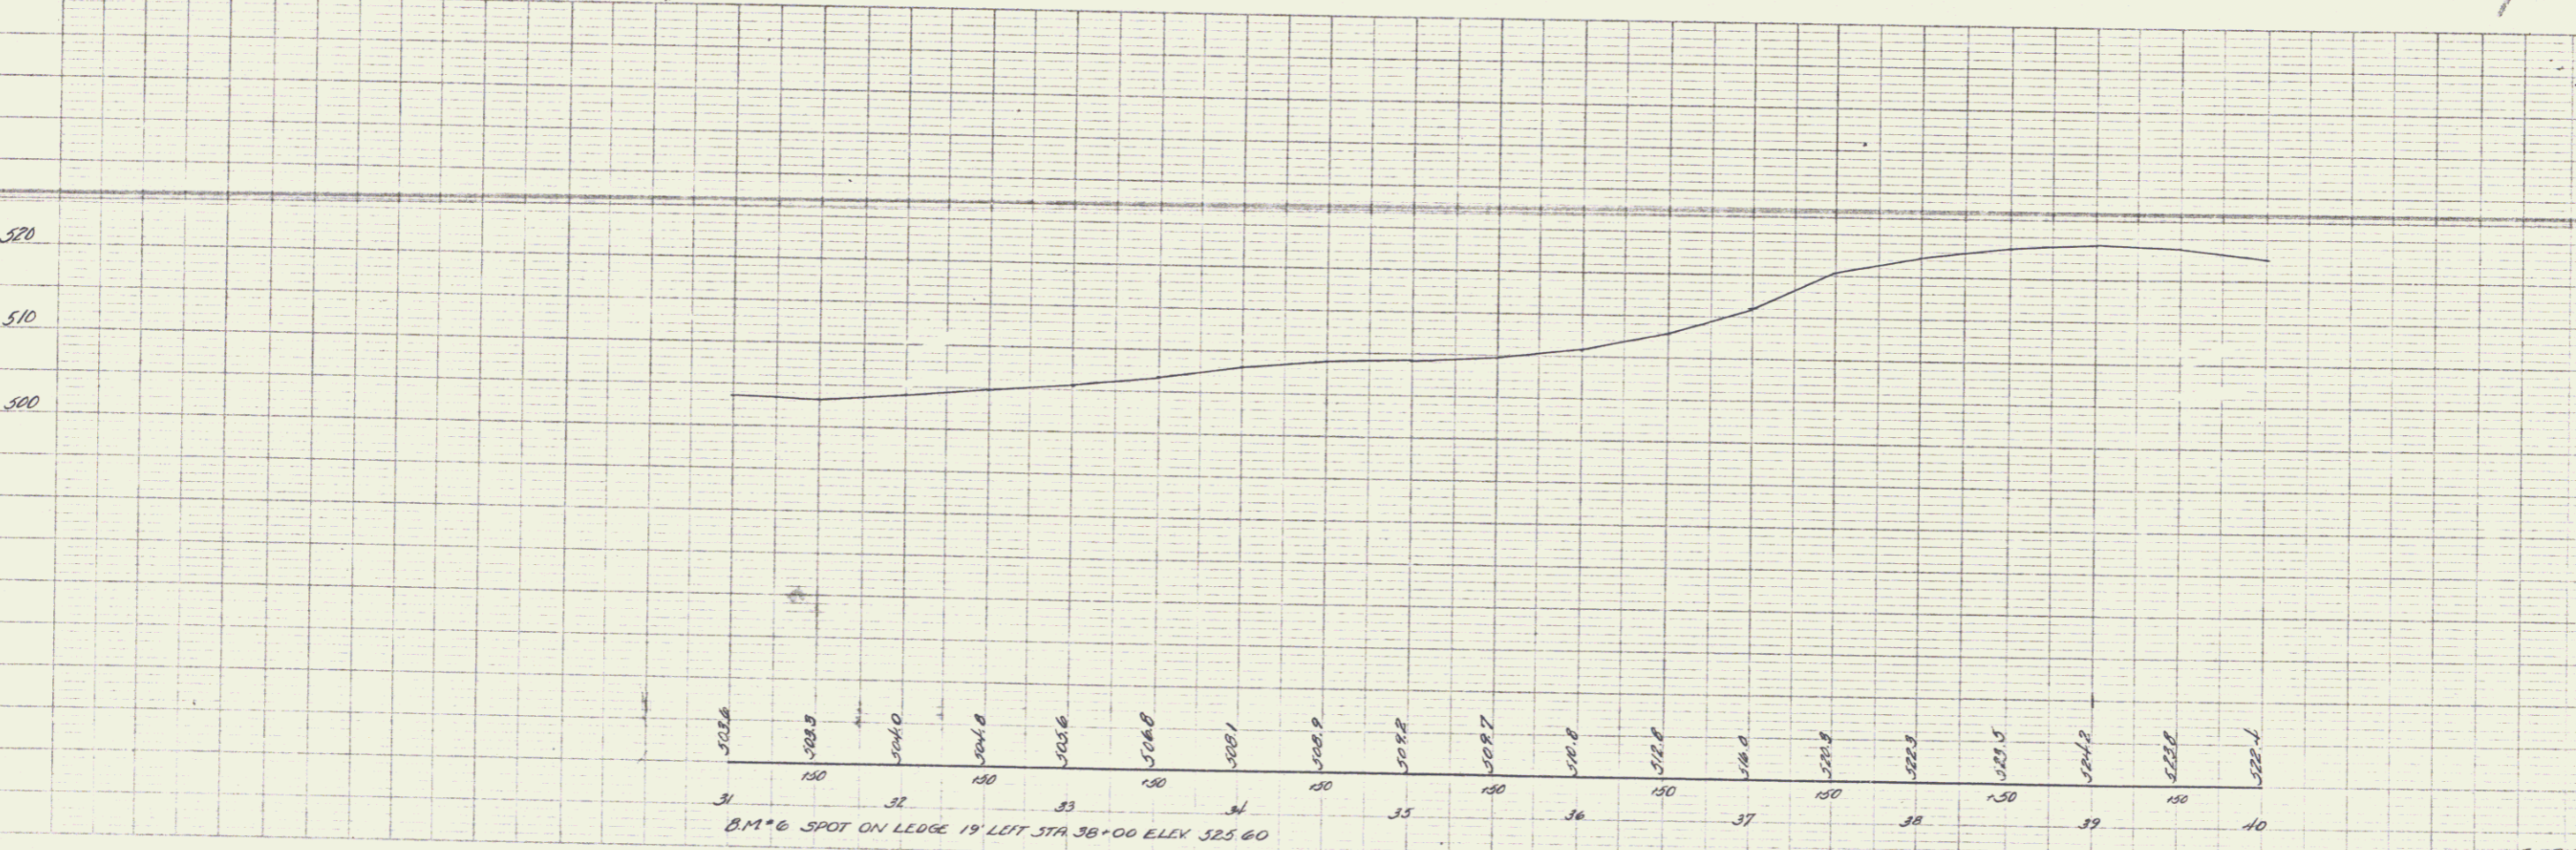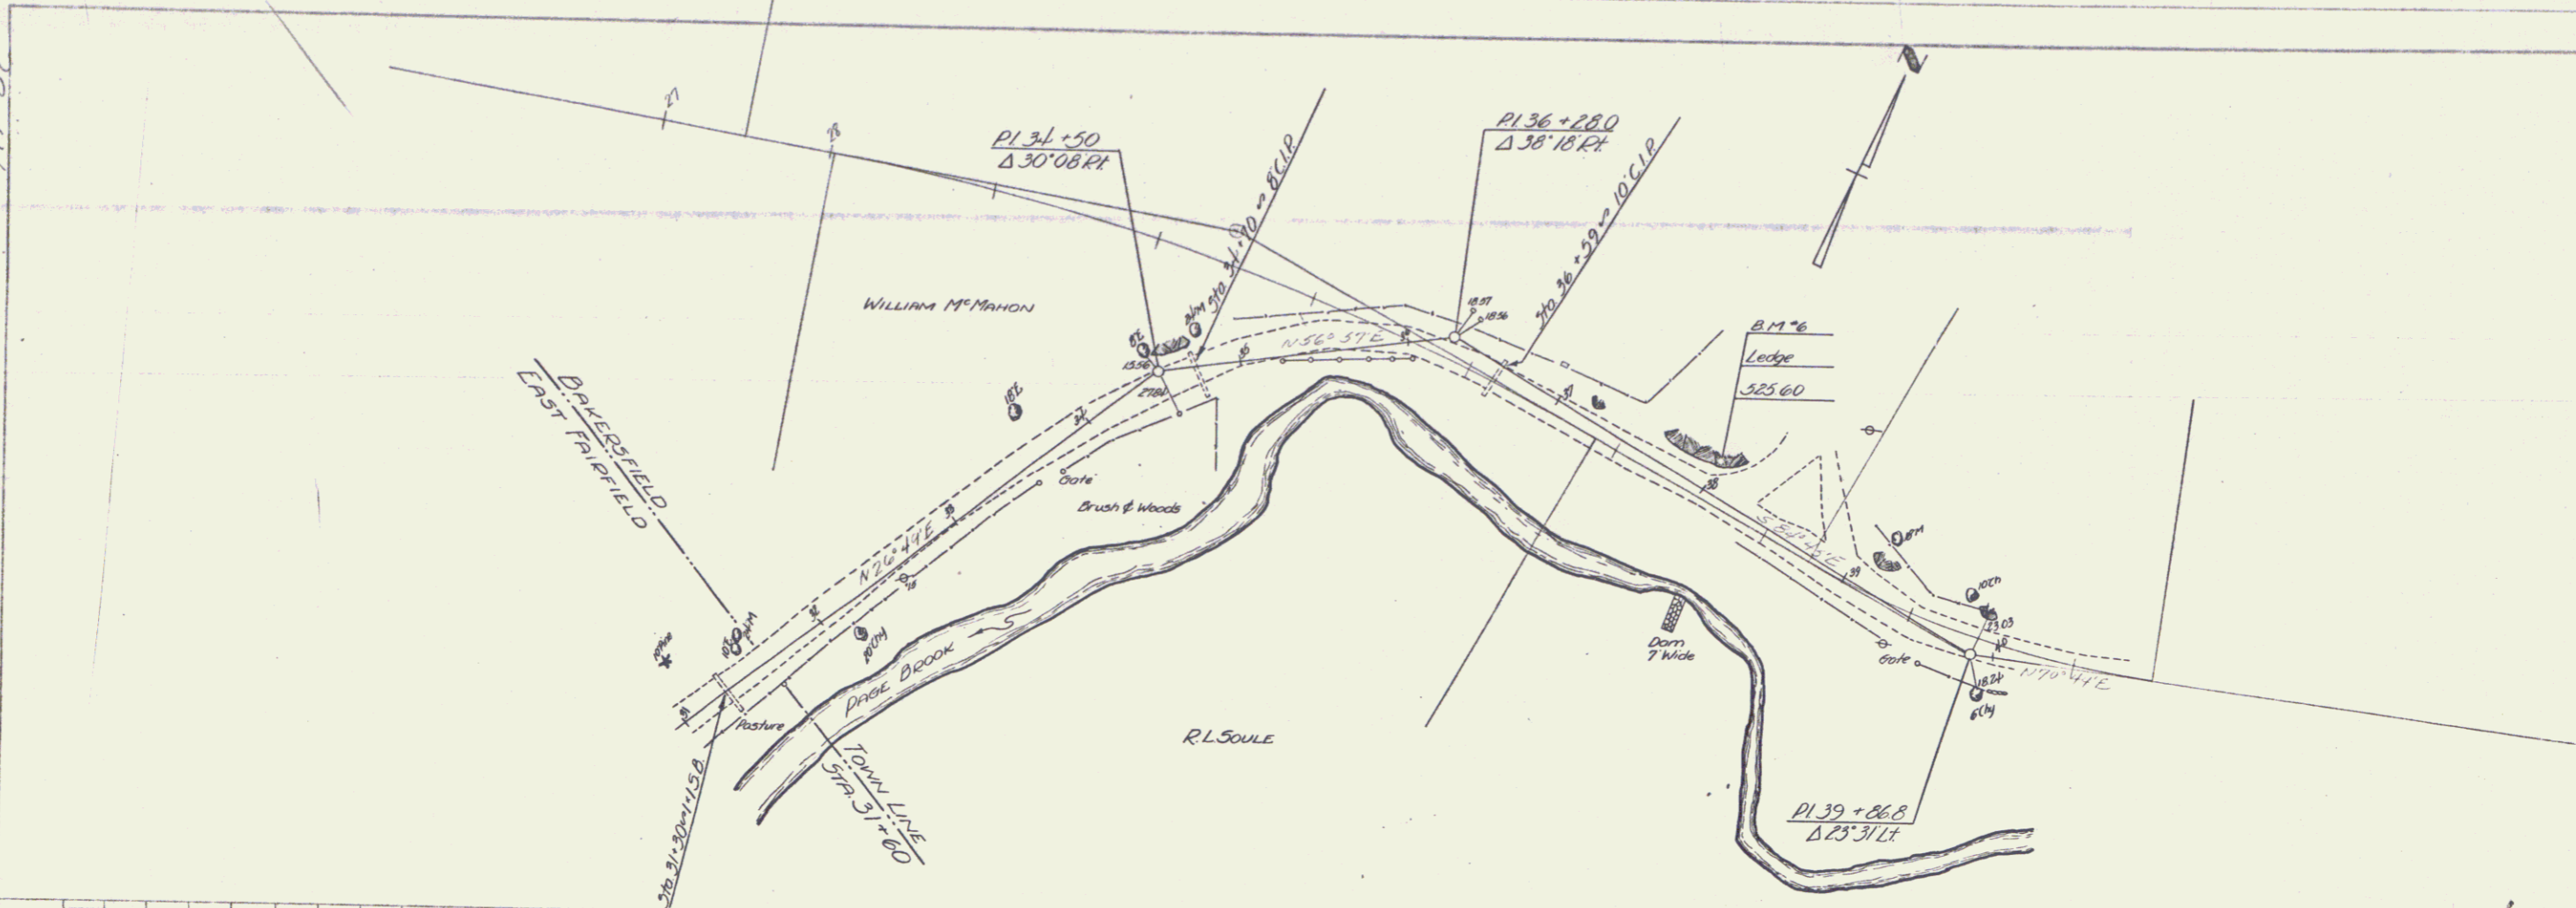

E. FAIRFIELD
 S.A. 1910
 SHEET 1A



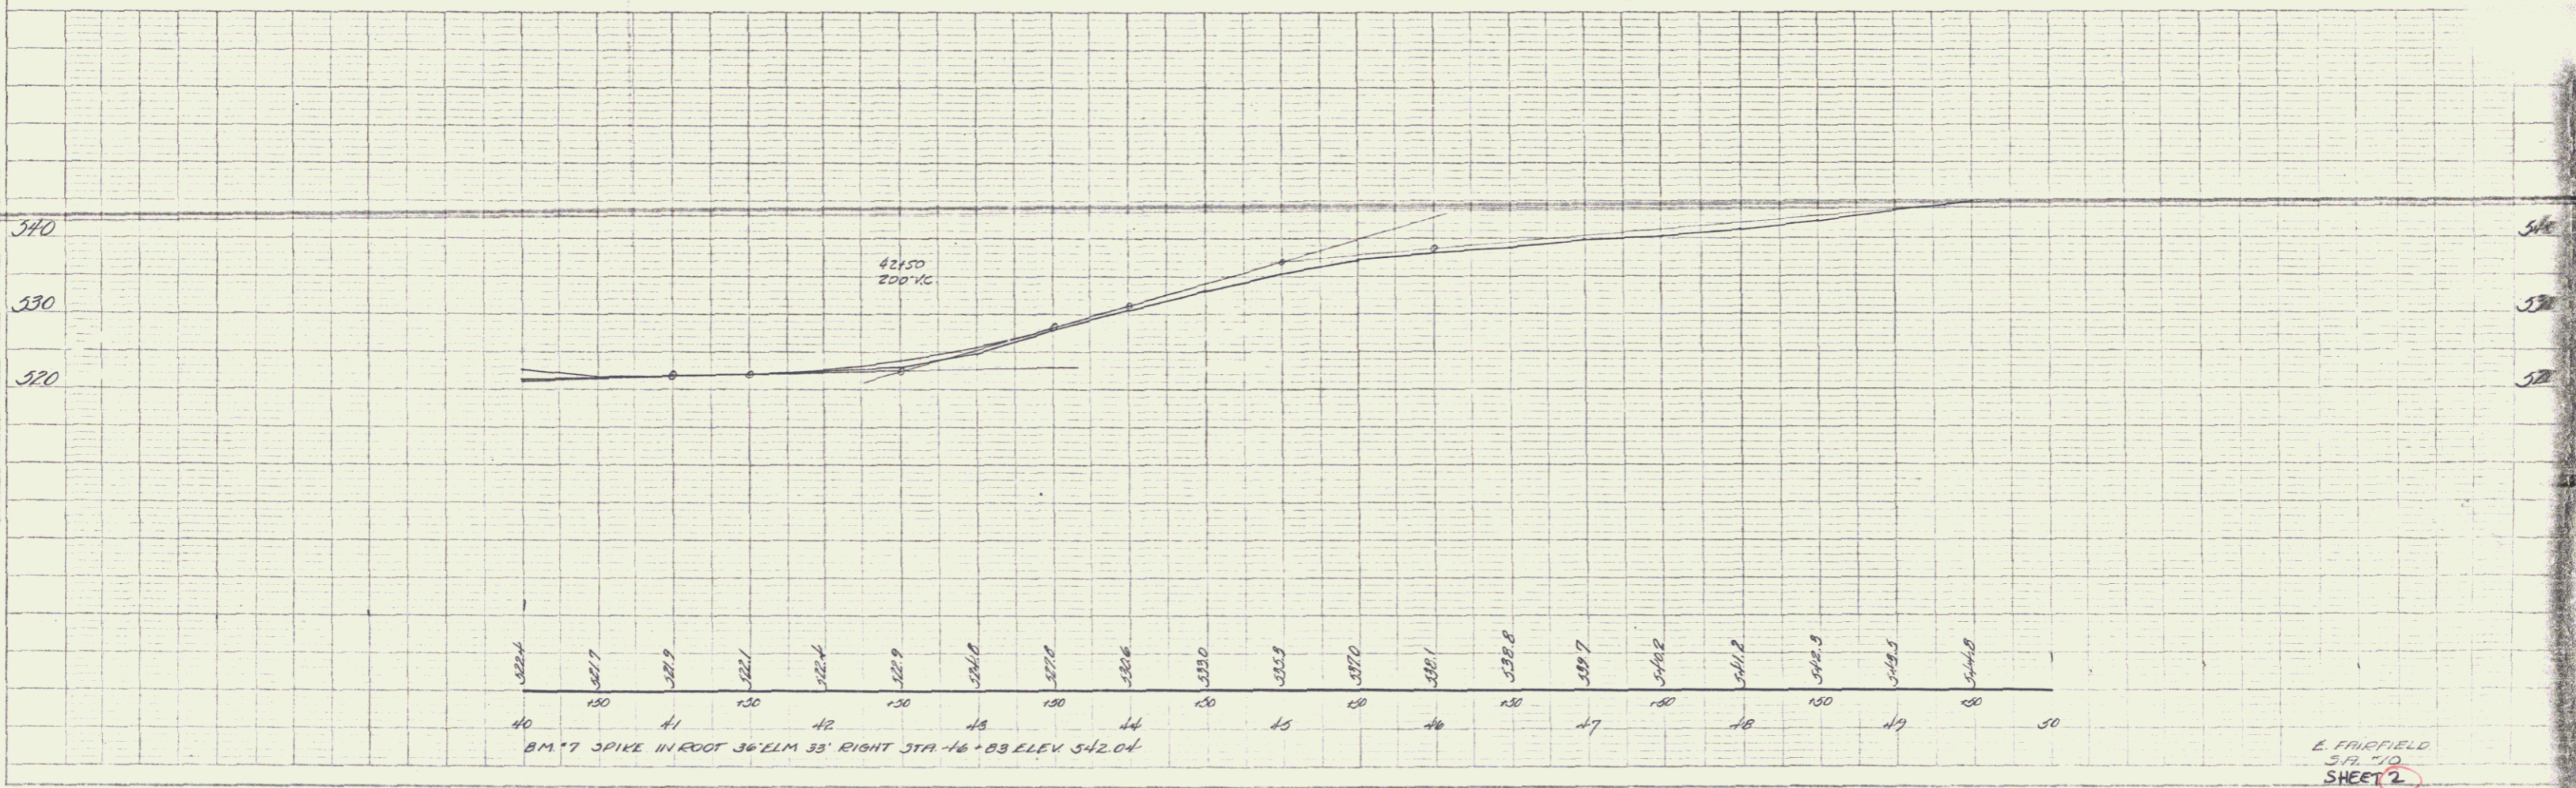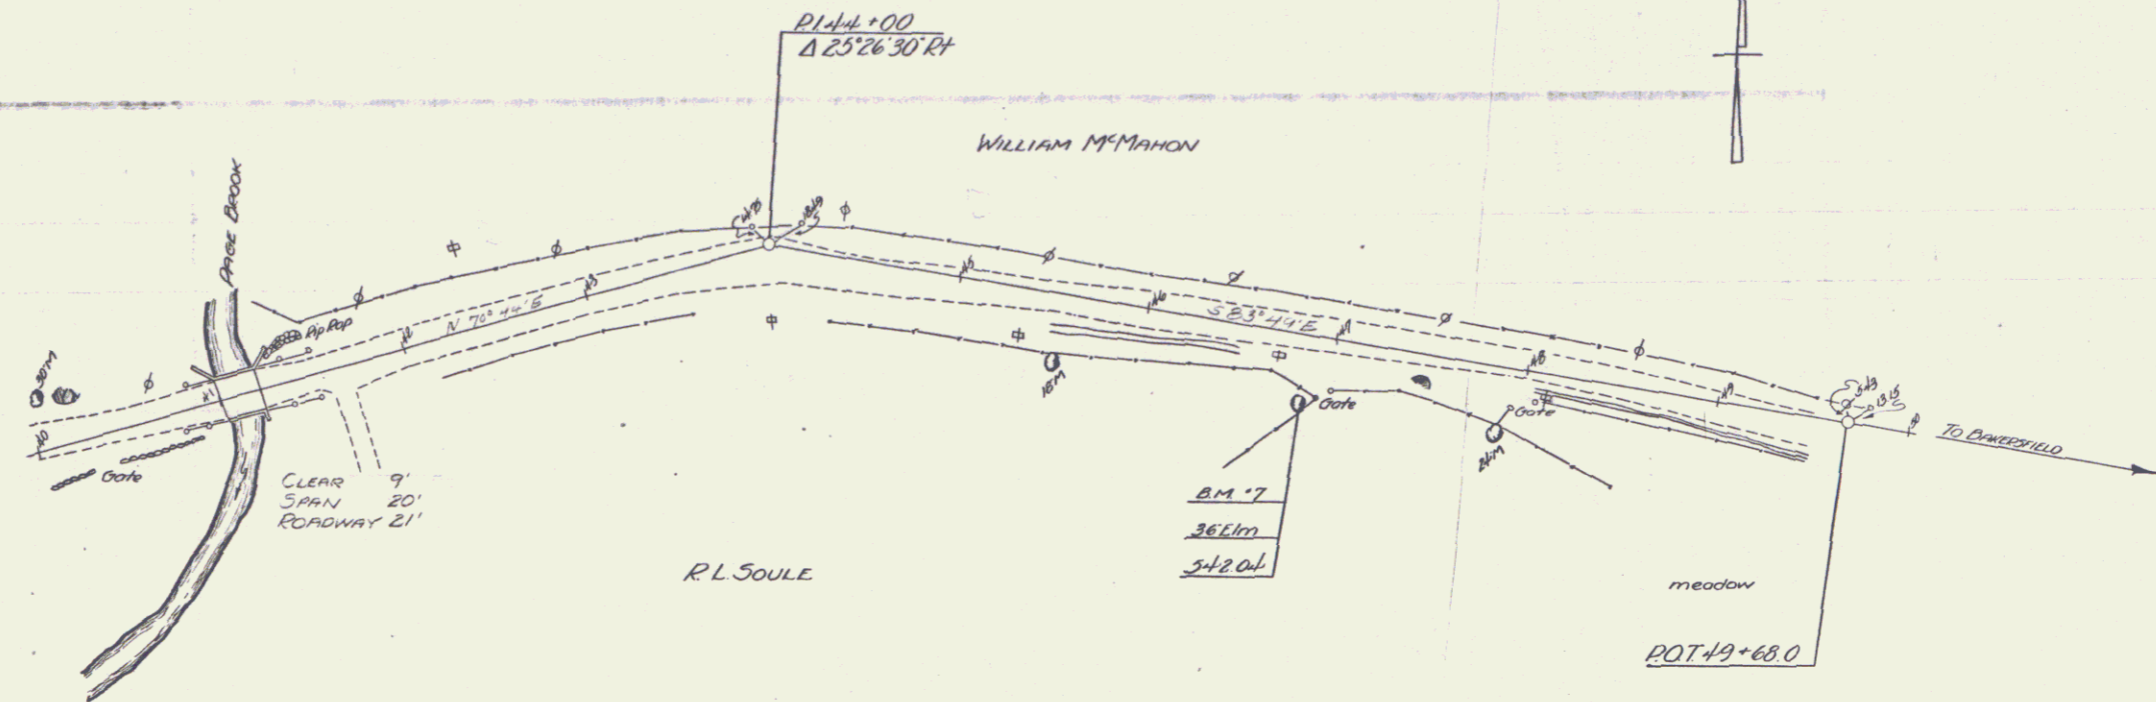

E. FAIRFIELD
 5/12/00
 SHEET 2



3

Δ 26.34' LI
 D 5'
 R 1146.3
 T 2706
 L 531.3
 E 31.5



PLAN
 DISTRICT
 COUNTY
 NOTE BOOK
 NO.



PROFILE
 DISTRICT
 COUNTY
 NOTE BOOK
 NO.

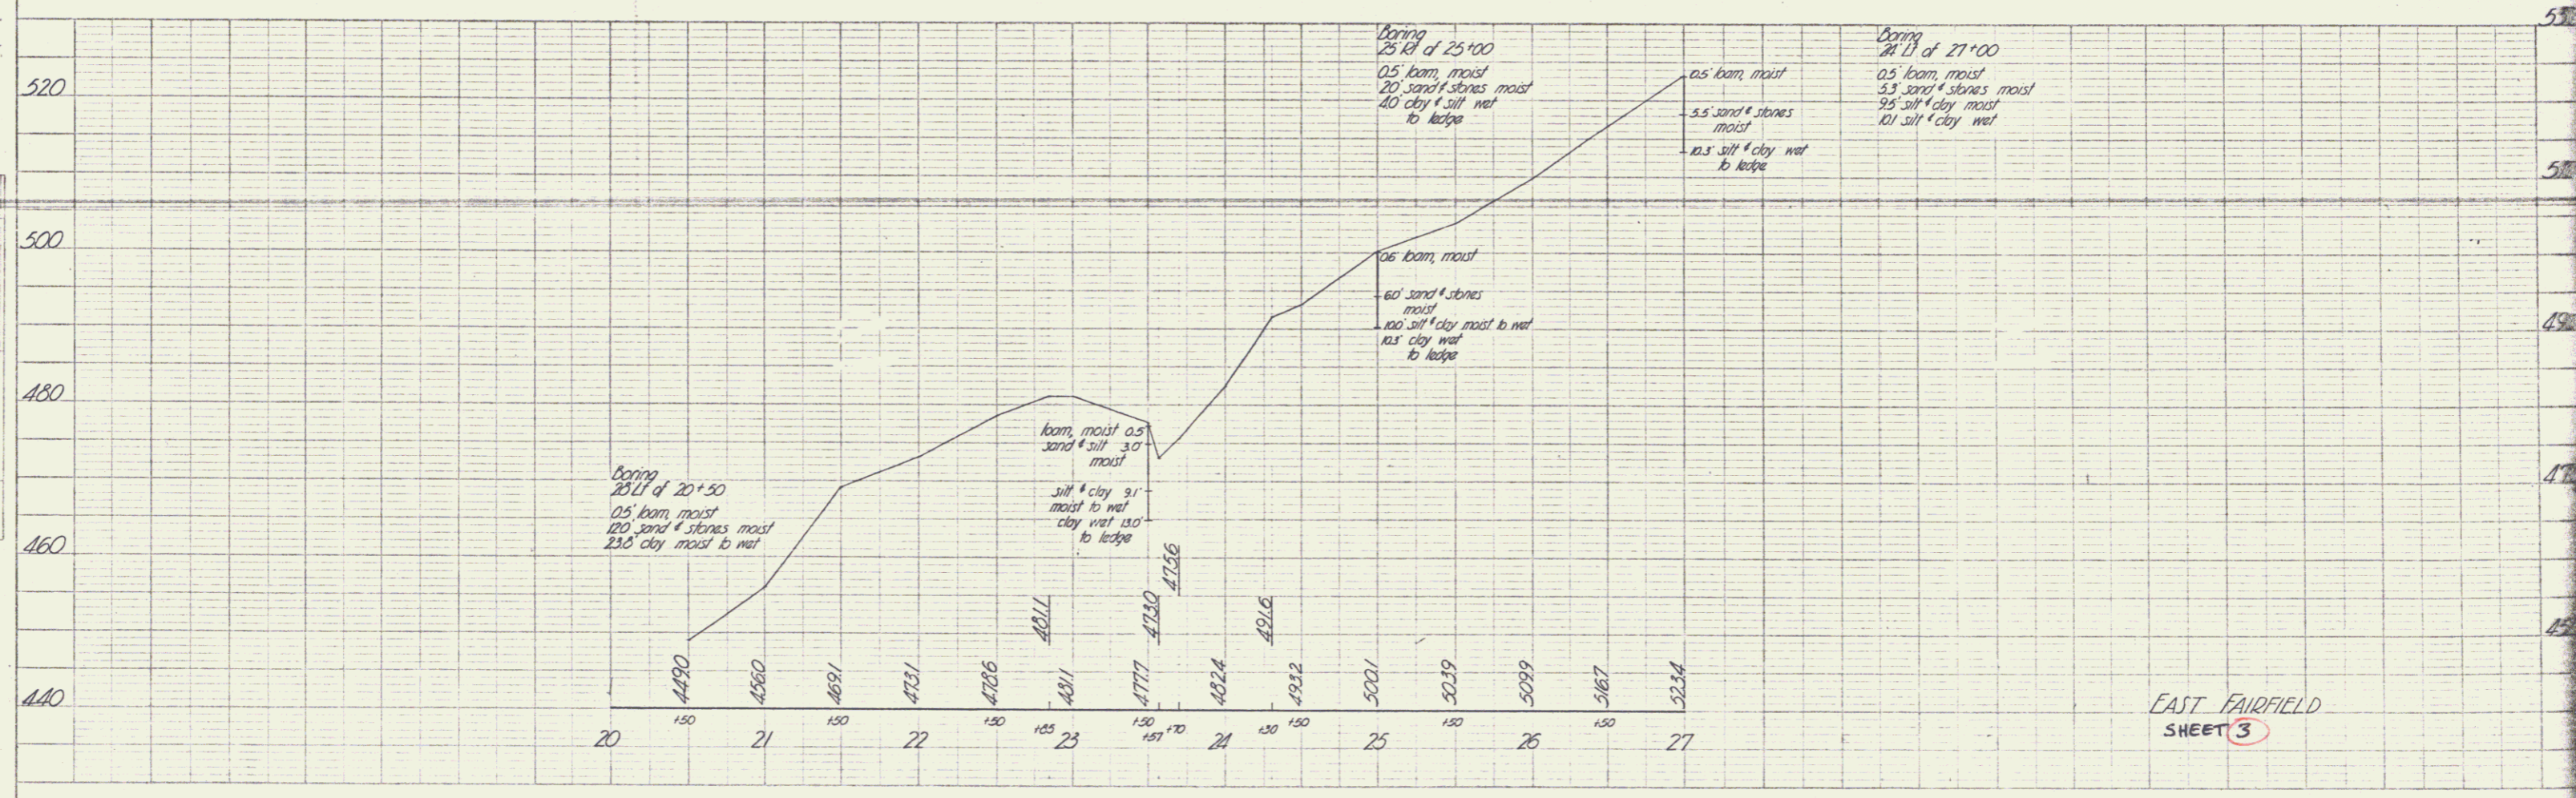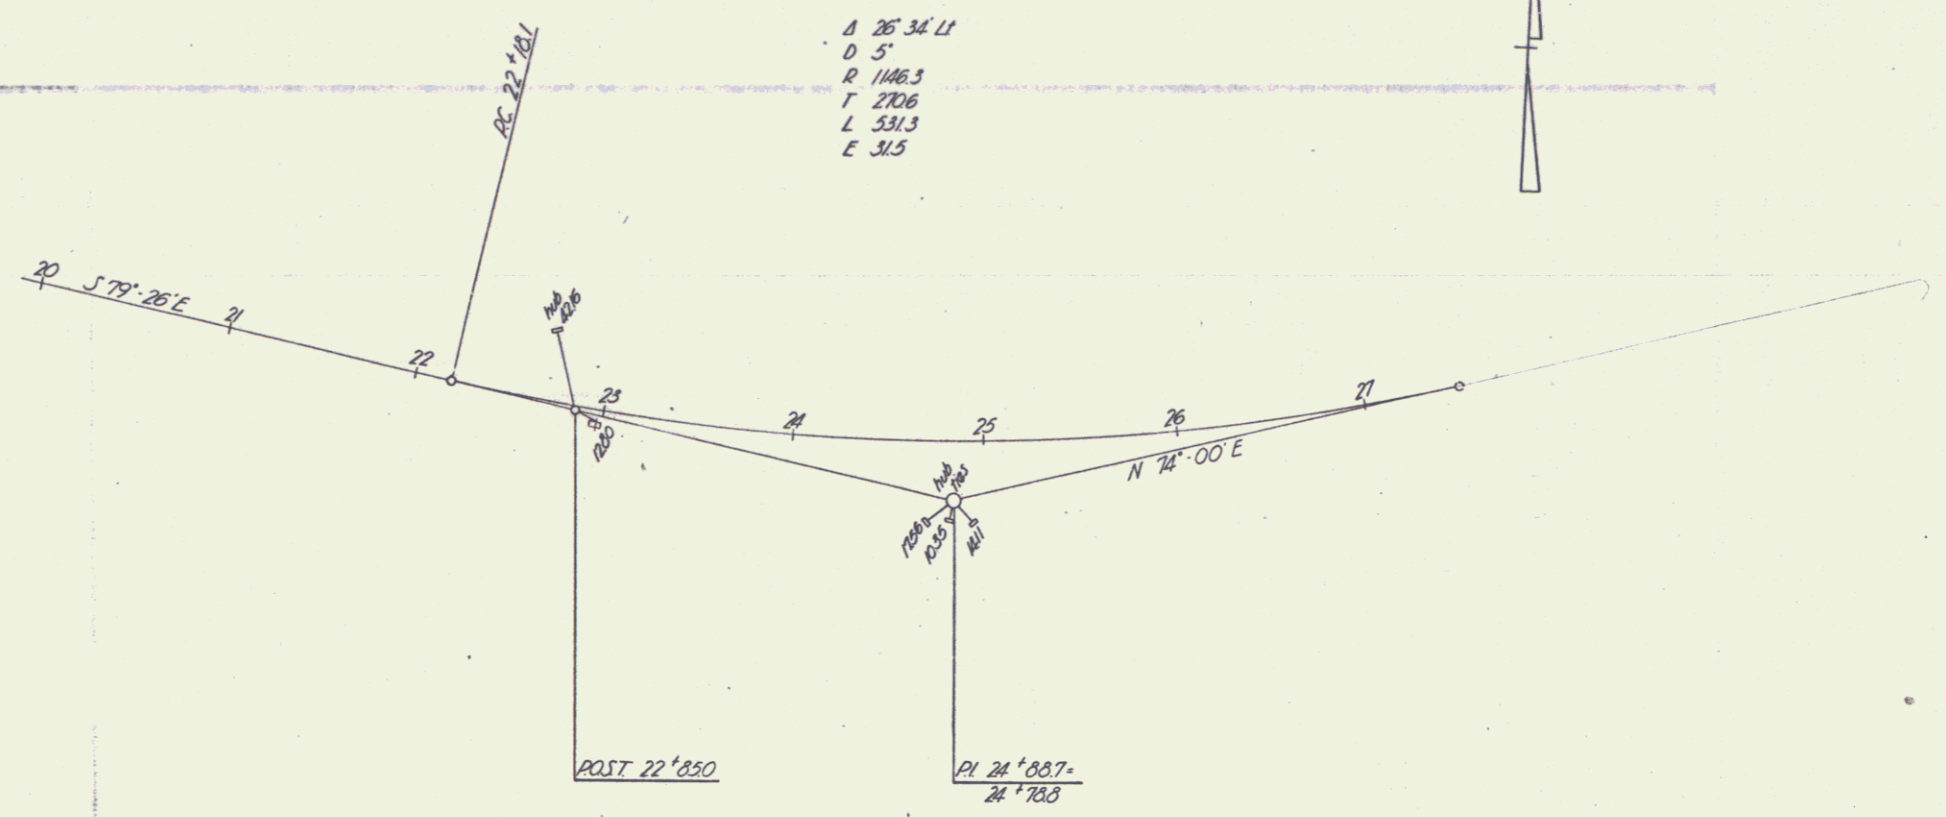

EAST FAIRFIELD SHEET 3

PLAN
 DATE
 BY
 CHECKED
 NOTE BOOK NO.
 DATE CHECKED
 BY

PLAN
 DATE
 BY
 CHECKED
 NOTE BOOK NO.
 DATE CHECKED
 BY

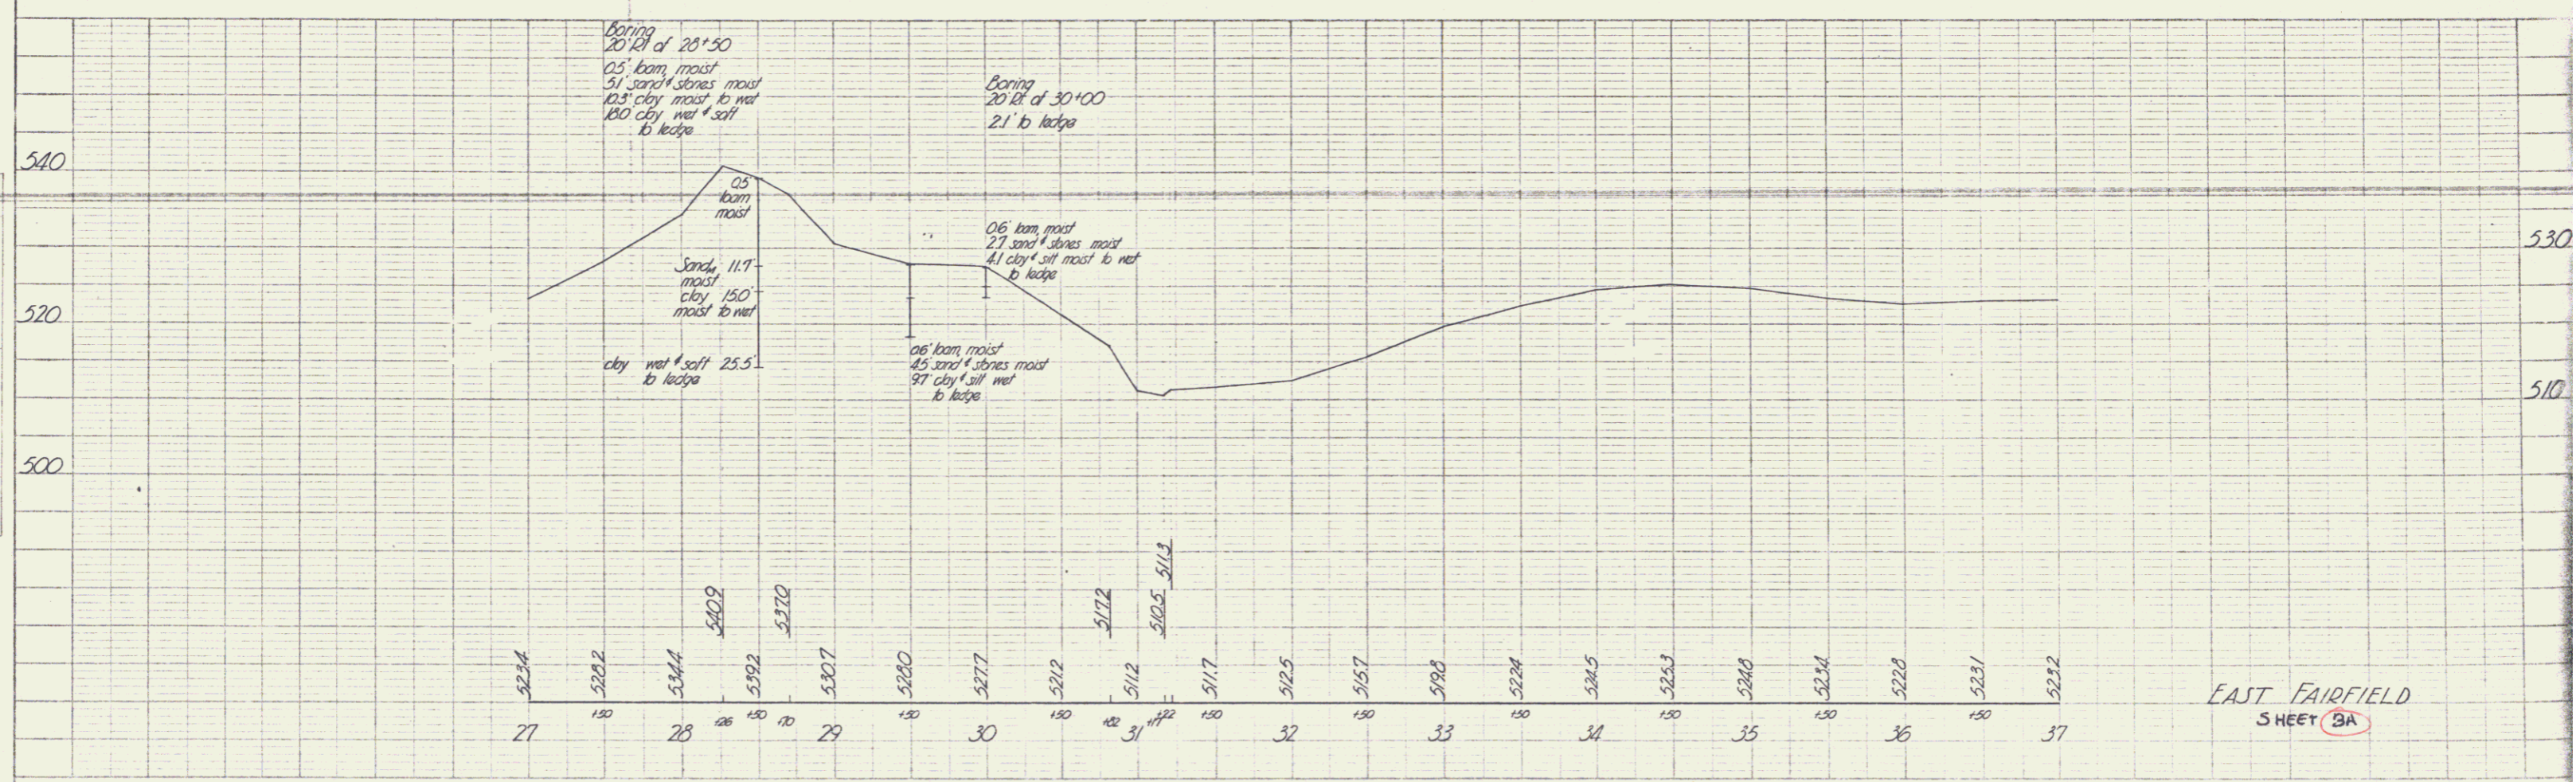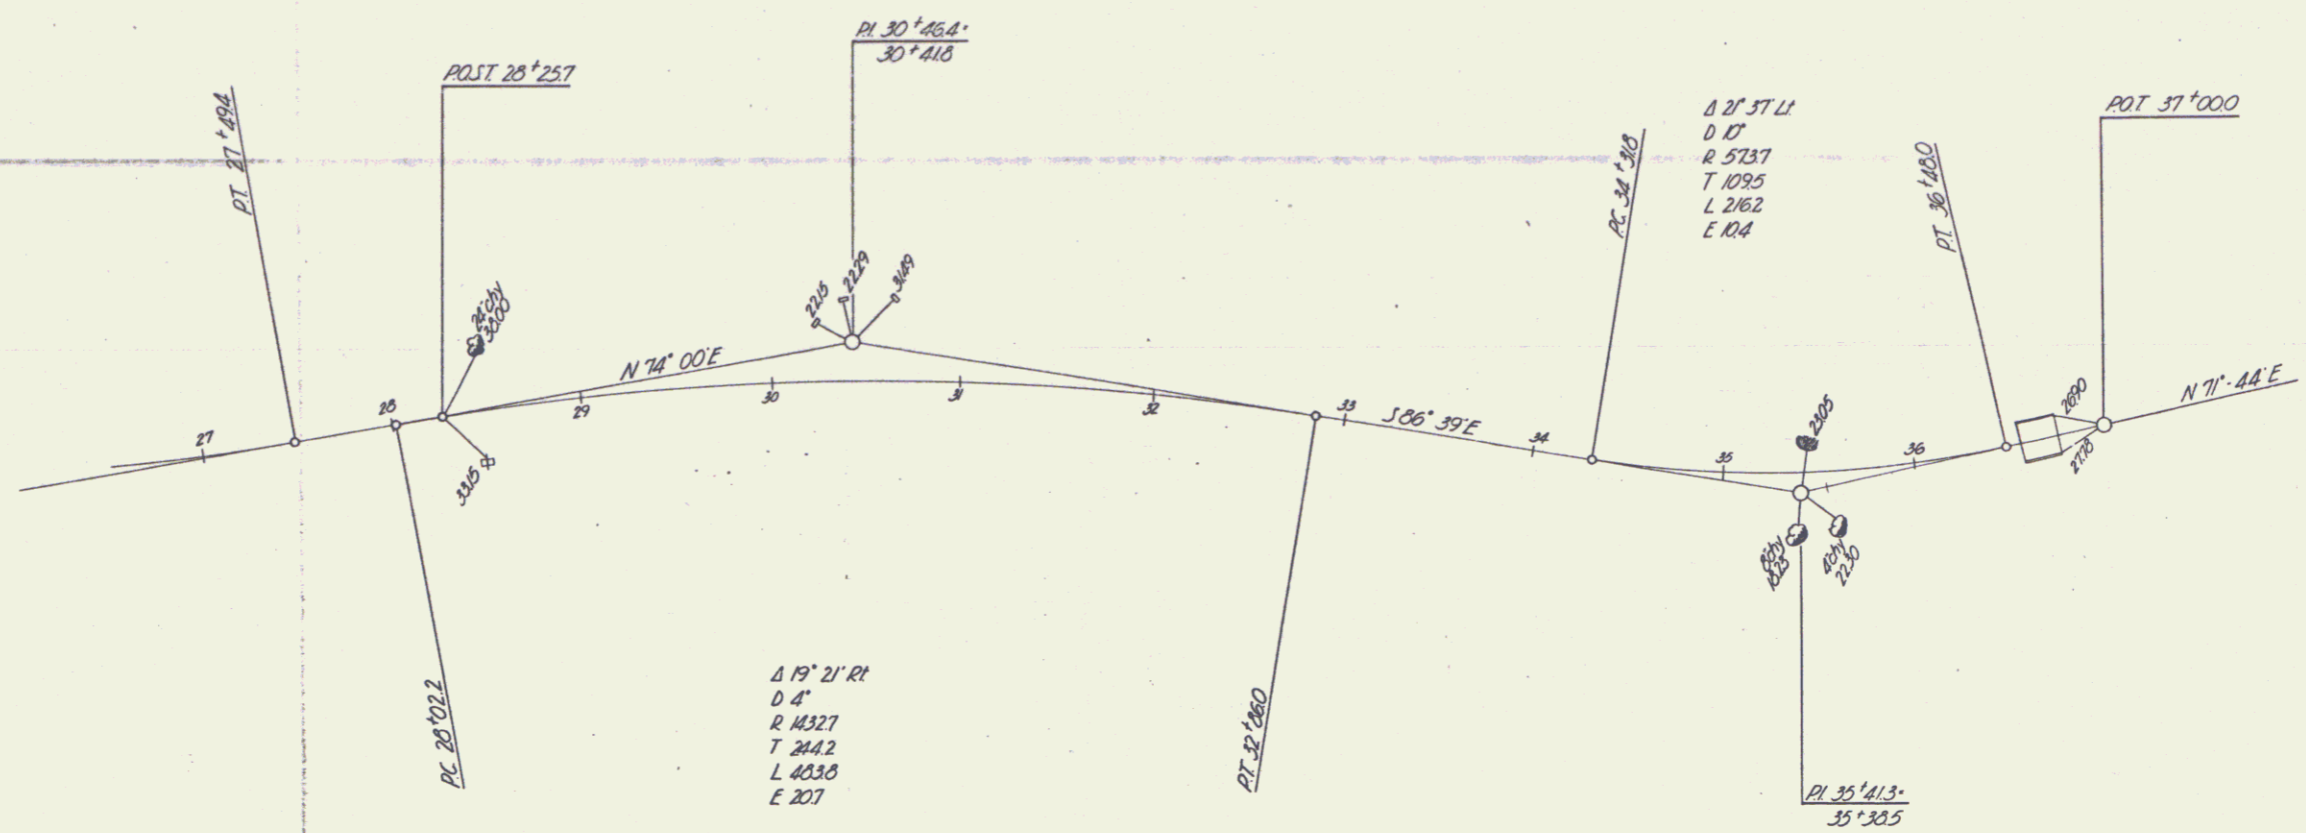

EAST FAIRFIELD
 SHEET 3A