

Town Baintree
 Project: FAGS 145B(1)
 Date: 1/14/41
 Pin# 99967


PERPETUAL
 Town of UT 12 A
 (To Be Returned To R.O.W. Division)

RIGHT-OF-WAY DIVISION
 TOWN FILE


BRAINTREE
 1945
 1.16.5 145 B(1)
 Railroad Grade Crossing Protection
 YEAR TO 41
 SECTION At intersection of Central Vt. Railway & Route 12-A
 between W. Baintree & Randolph in the Town of Baintree

STATE OF VERMONT
 STATE HIGHWAY DEPARTMENT
 PLAN OF PROPOSED
 ROAD GRADE CROSSING PROTECTION PROJECT
 ORANGE COUNTY
 FEDERAL AID GRADE CROSSING PROJECT NO. F.A.G.S. 145-B

LOCATED AT INTERSECTION OF CENTRAL VERMONT RAILWAY AND
 ROUTE 12-A BETWEEN WEST BRAINTREE AND RANDOLPH AT
 RAILROAD MILEAGE STATION 2687+ IN THE TOWN OF BRAINTREE.
 MILE POST 50.90

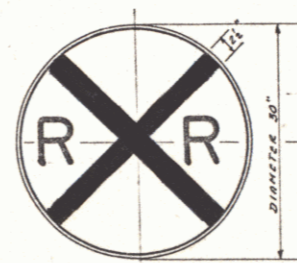

SIGN-W-1
 UNIFORM TRAFFIC CONTROL DEVICES
 A.A.S.H.O. 1935 EDITION, REVISED 1939

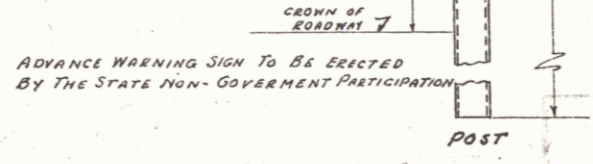

RAILROAD ADVANCE WARNING SIGN
 SCALE 1"=10'

RECOMMENDED
 DISTRICT ENGINEER
 PUBLIC ROADS ADMINISTRATION

RECOMMENDED FOR APPROVAL
 CHIEF ENGINEER
 PUBLIC ROADS ADMINISTRATION

APPROVED
 COMMISSIONER OF PUBLIC ROADS

APPROVED: *[Signature]*
 CHIEF ENGINEER
 CENTRAL VERMONT RAILWAY

APPROVED: *[Signature]*
 COMMISSIONER OF HIGHWAYS

For sheet 2 of these plans use Central Vermont
 Railway, Inc. Signal Standards Plan E-5945.

HIGHWAY CROSSING SITUATION PLAN
 Scale: 1"=10'
 Date: 1-14-41

Surveyed by K.S. BARNETT
 Designed by D.W.P.
 Drawn by D.W.P.
 Traced by D.W.P.
 Checked by
 Series F.A.G.S. No. 145-B
 Sheet 1 of 3 Sheets