


CURVE #8  
 $\Delta = 8^{\circ} 36' 33''$  LT  
 $D = 4^{\circ} 00' 00''$   
 $R = 1432.39'$   
 $T = 107.82'$   
 $L = 215.23'$   
 $E = 4.05'$

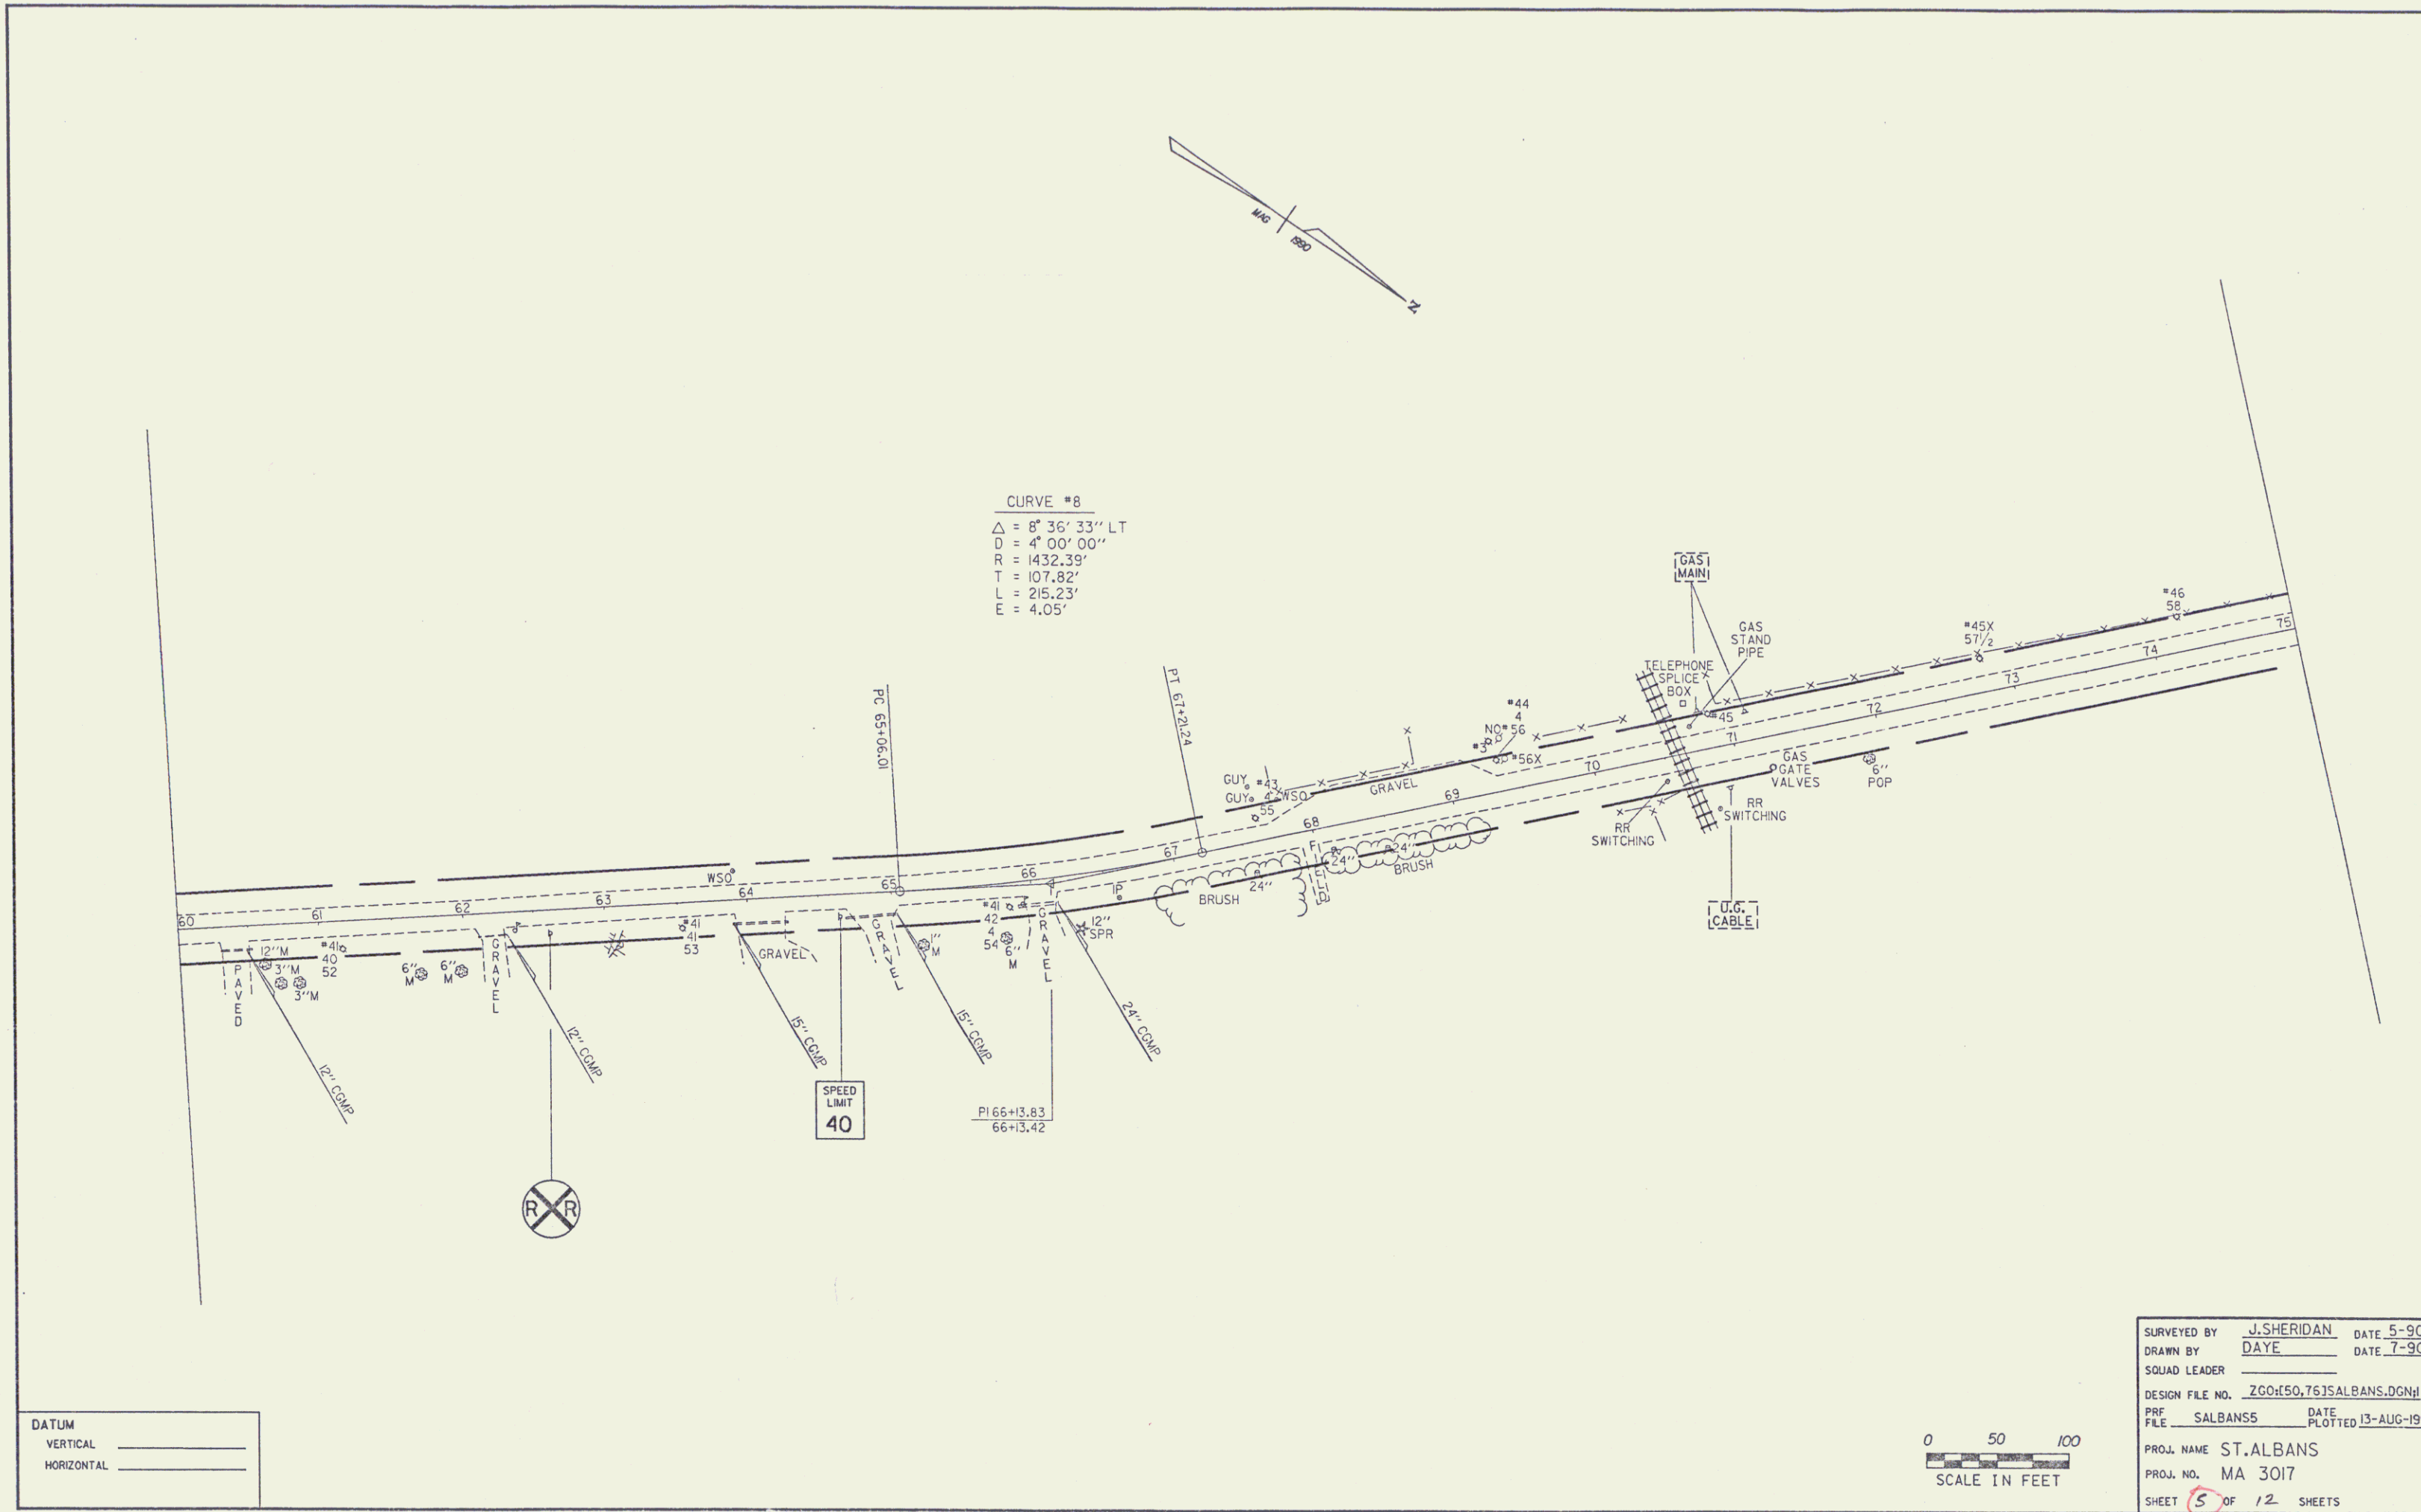

DATUM  
 VERTICAL \_\_\_\_\_  
 HORIZONTAL \_\_\_\_\_

0 50 100  
 SCALE IN FEET

|                 |                        |              |             |
|-----------------|------------------------|--------------|-------------|
| SURVEYED BY     | J. SHERIDAN            | DATE         | 5-90        |
| DRAWN BY        | DAYE                   | DATE         | 7-90        |
| SQUAD LEADER    |                        |              |             |
| DESIGN FILE NO. | ZG0450, T615ALBANS.DGN |              |             |
| PRJ FILE        | SALBANSS               | DATE PLOTTED | 13-AUG-1990 |
| PROJ. NAME      | ST. ALBANS             |              |             |
| PROJ. NO.       | MA 3017                |              |             |
| SHEET           | 5                      | OF           | 12 SHEETS   |

5