
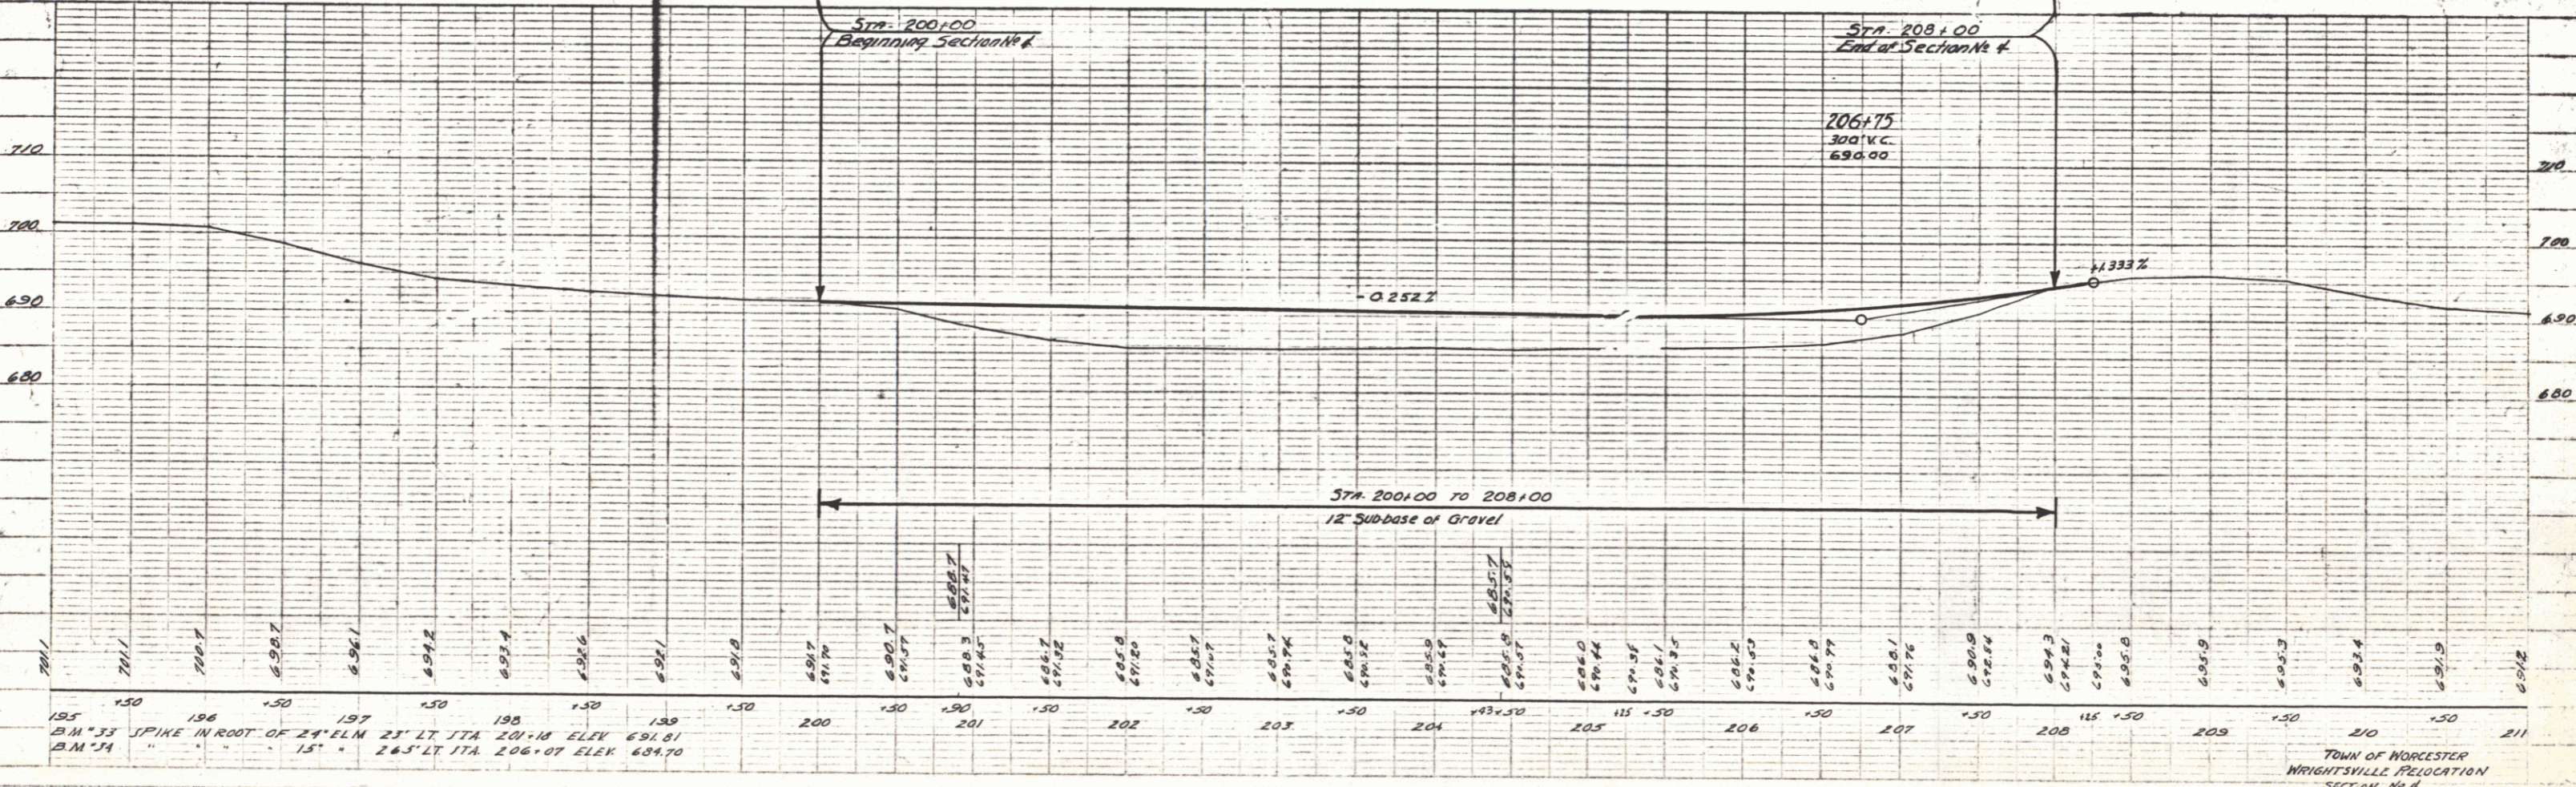


PLAN

PROFILE

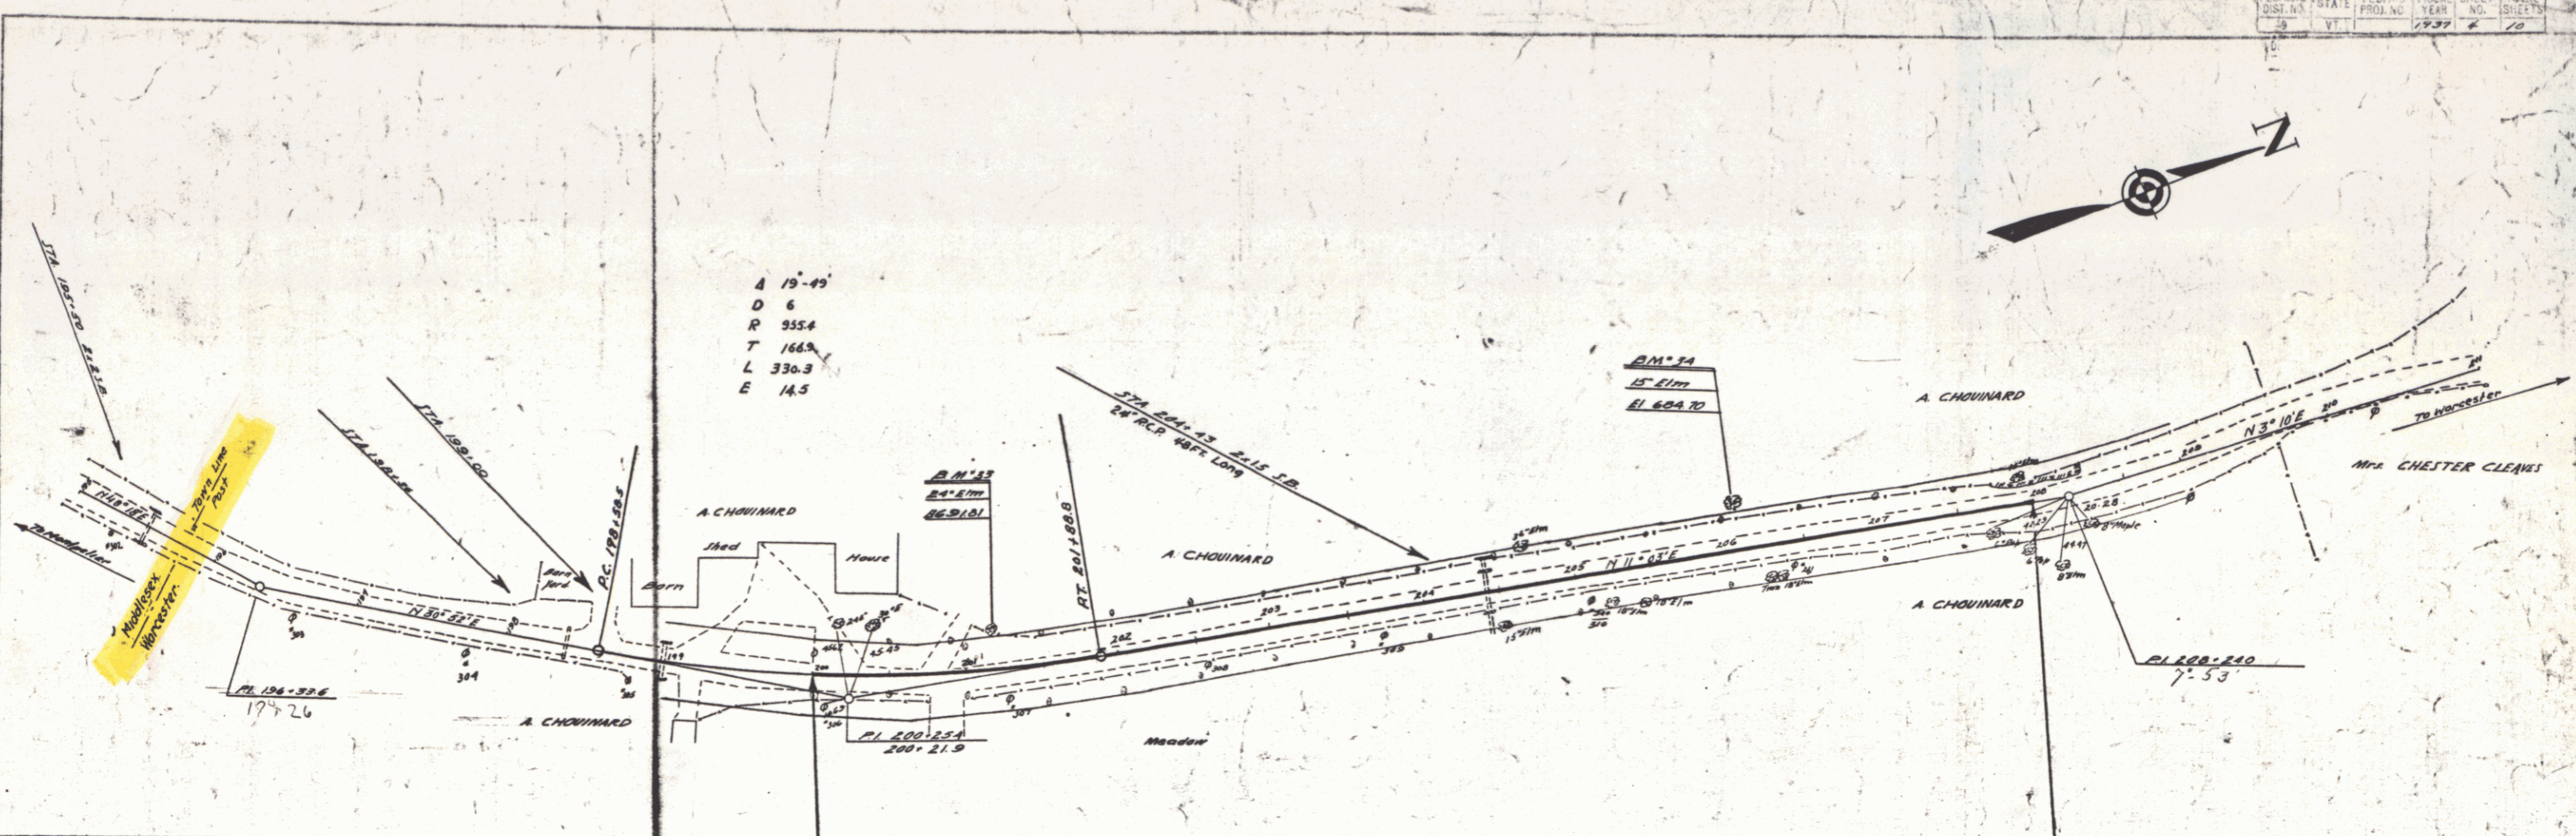

TOWN OF WORCESTER
 WRIGHTSVILLE RELOCATION
 SECTION No. 4

49