


PLAN  
 G.M. LANE  
 J.J. HIGBARD  
 1912

PLAN  
 G.M. LANE  
 J.J. HIGBARD  
 1912

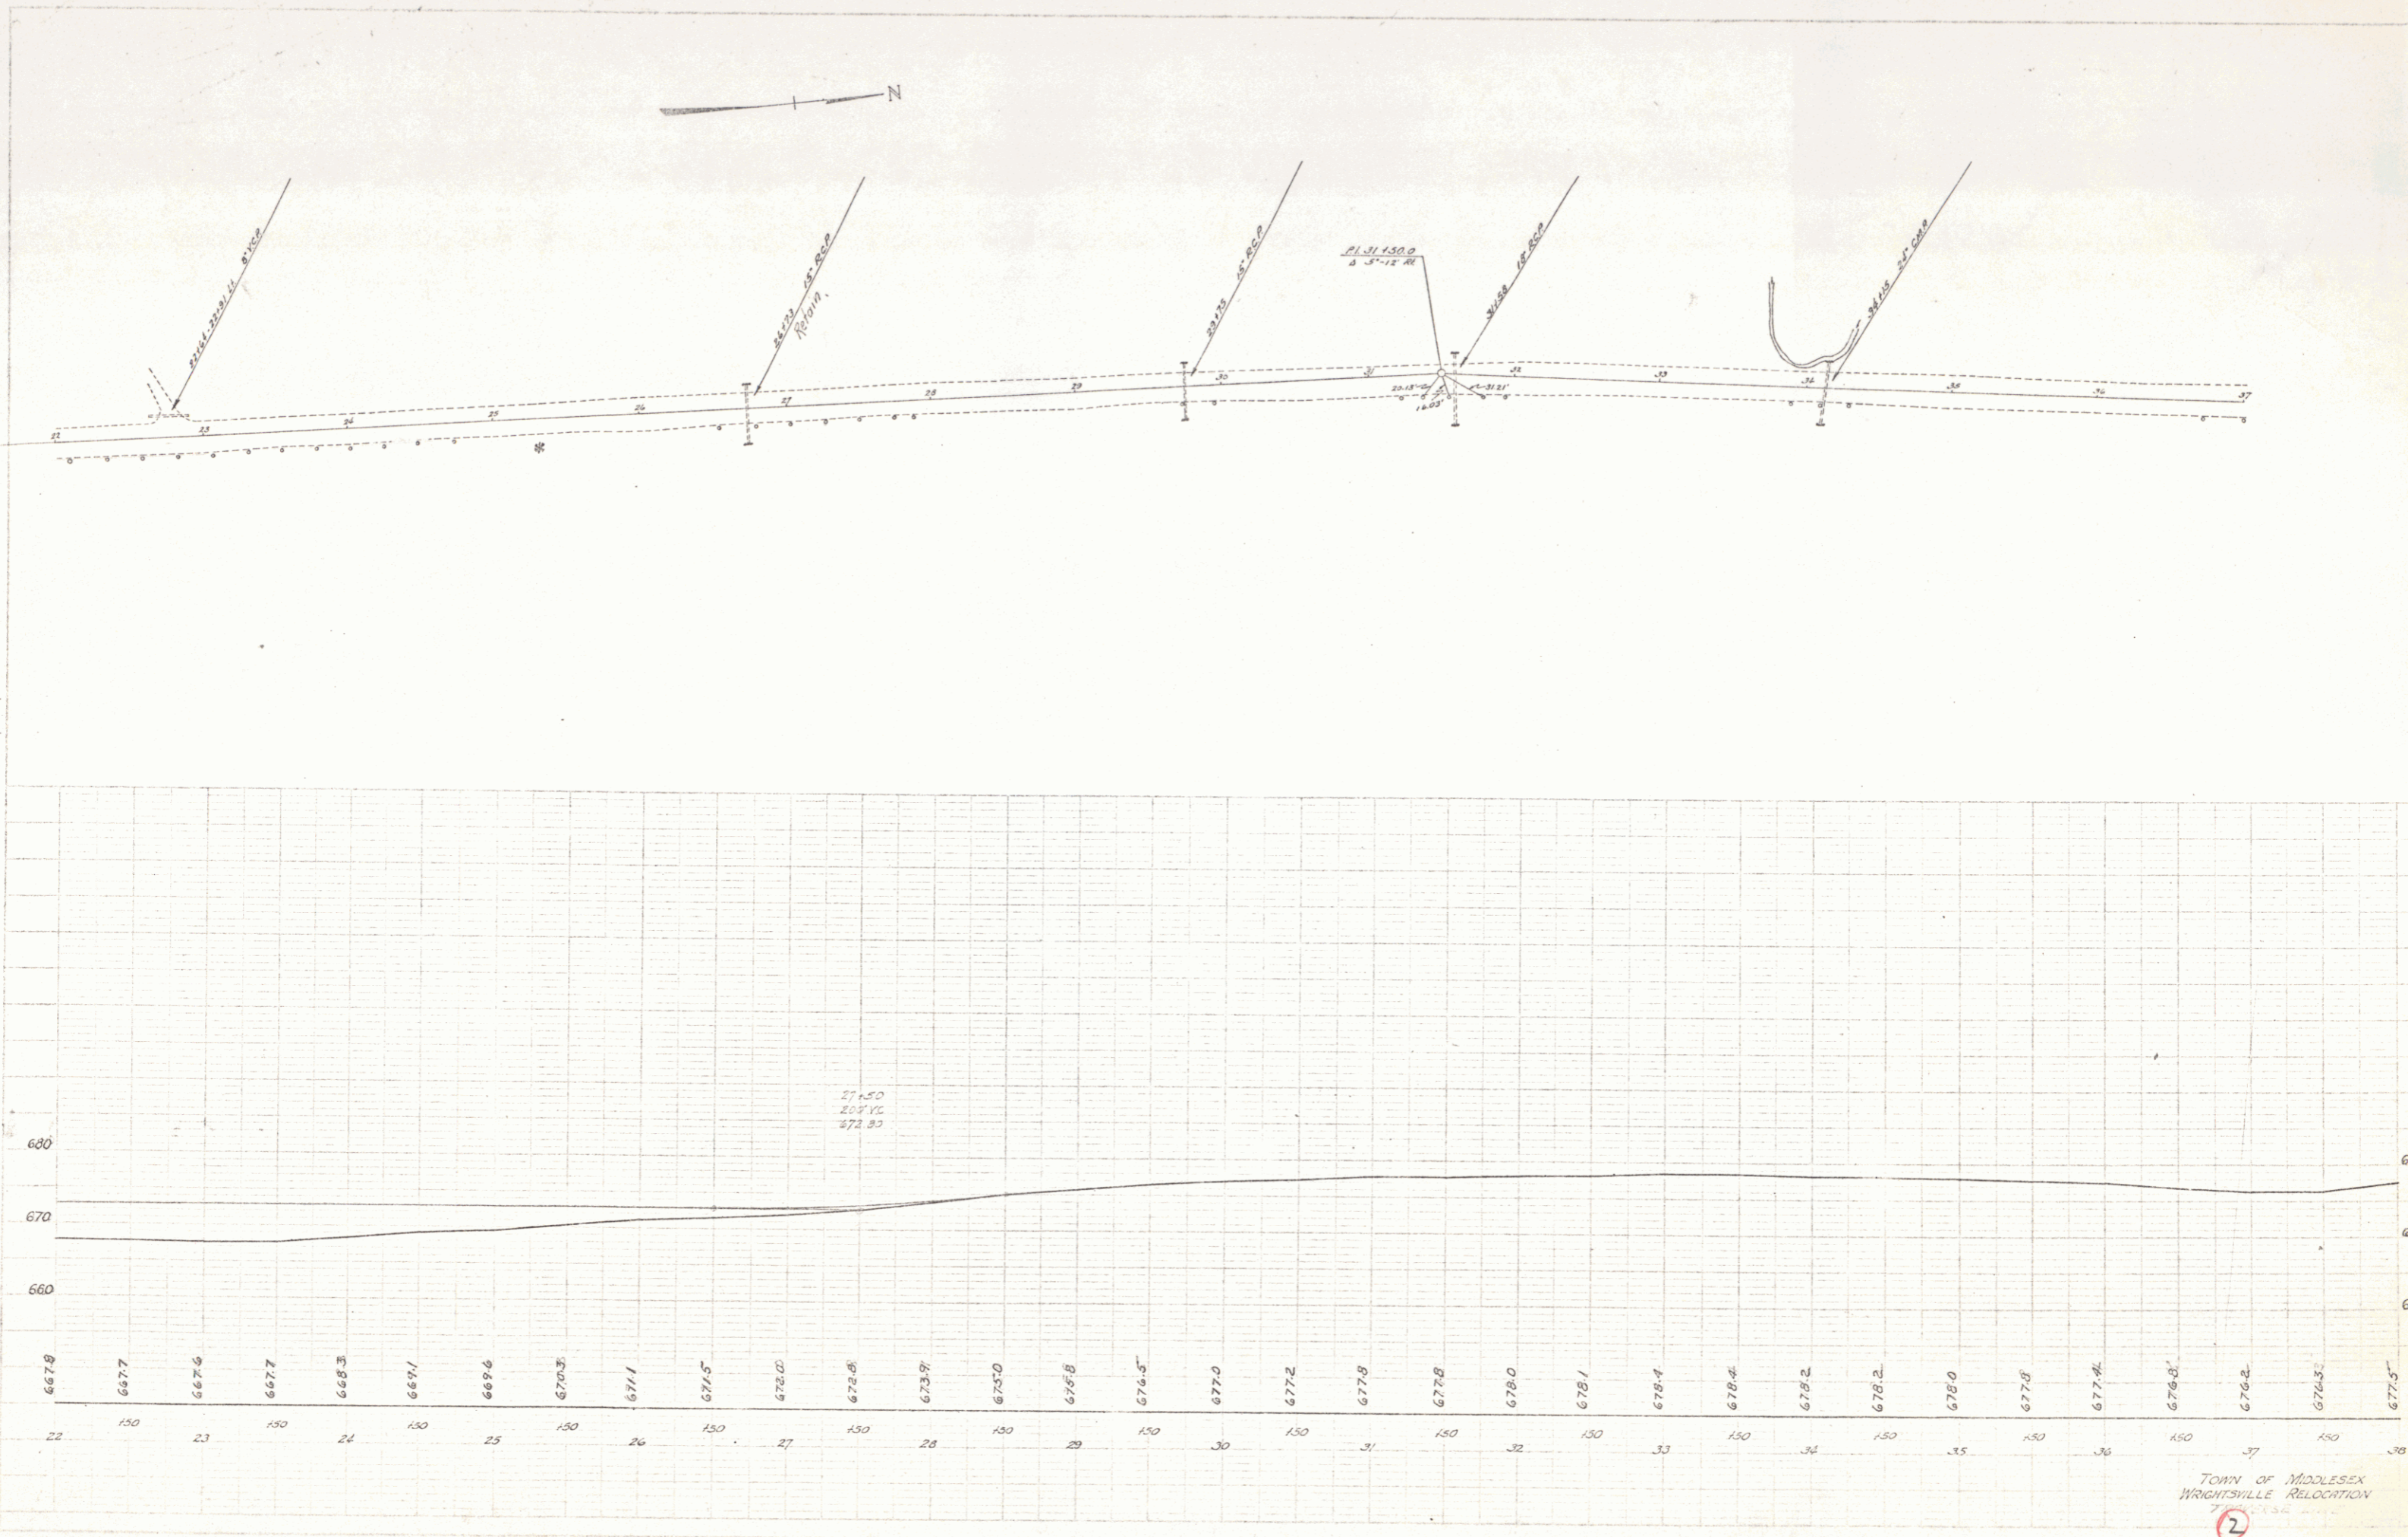

TOWN OF MIDDLESEX  
 WRIGHTSVILLE RELOCATION  
 1912