


PLAN
 DRAWN BY
 CHECKED BY
 DATE
 PROJECT NO.
 SHEET NO.

PROFILE
 DRAWN BY
 CHECKED BY
 DATE
 PROJECT NO.
 SHEET NO.

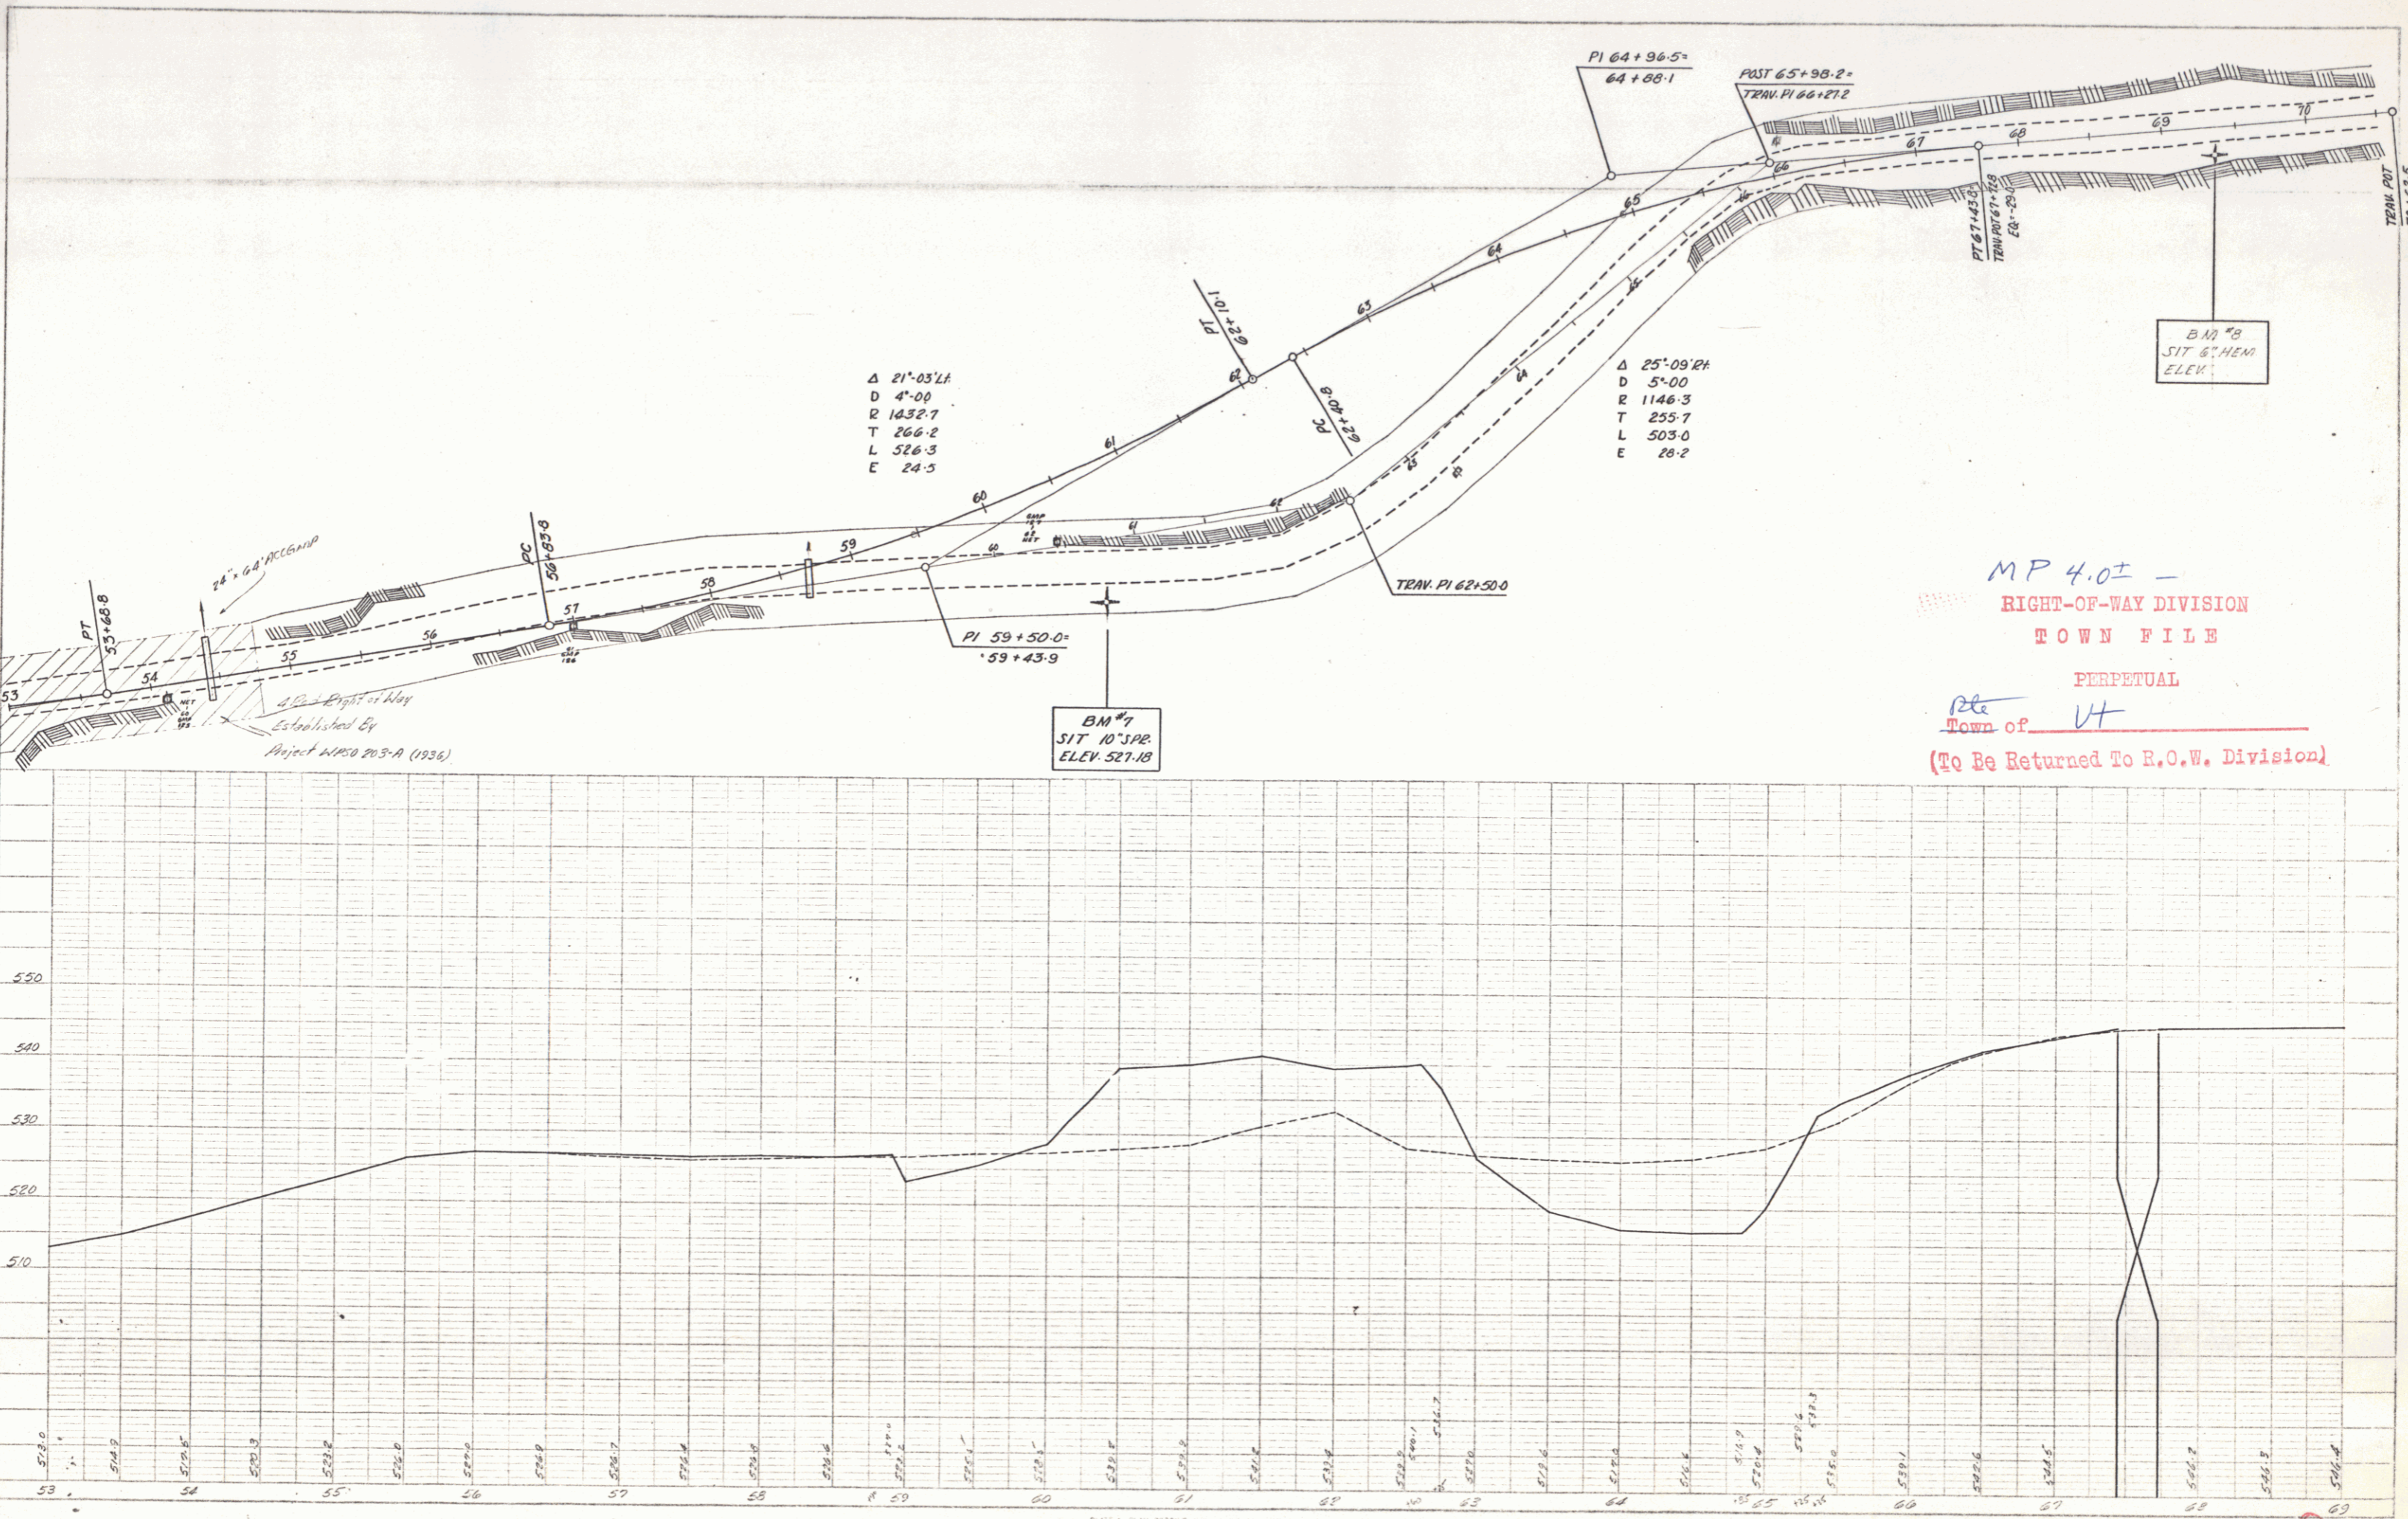

MP 4.02 -
 RIGHT-OF-WAY DIVISION
 TOWN FILE
 PERPETUAL
 Town of VT
 (To Be Returned To R.O.W. Division)

PLATE 1 - PLAN-PROFILE OF P.L.E. CURVES
 REVISED & ISSUED BY, NEW YORK
 H. & E. CO. INC. 380-10
 1911

WORCESTER
 FROM END WPSO 703A
 SHEET 3