


PLAN  
 SURVEYED BY  
 ALVARO CHIRIACO  
 DATE BOOK  
 10/15/1953  
 BY  
 10

PROFILE  
 SURVEYED BY  
 ALVARO CHIRIACO  
 DATE BOOK  
 10/15/1953  
 BY  
 10

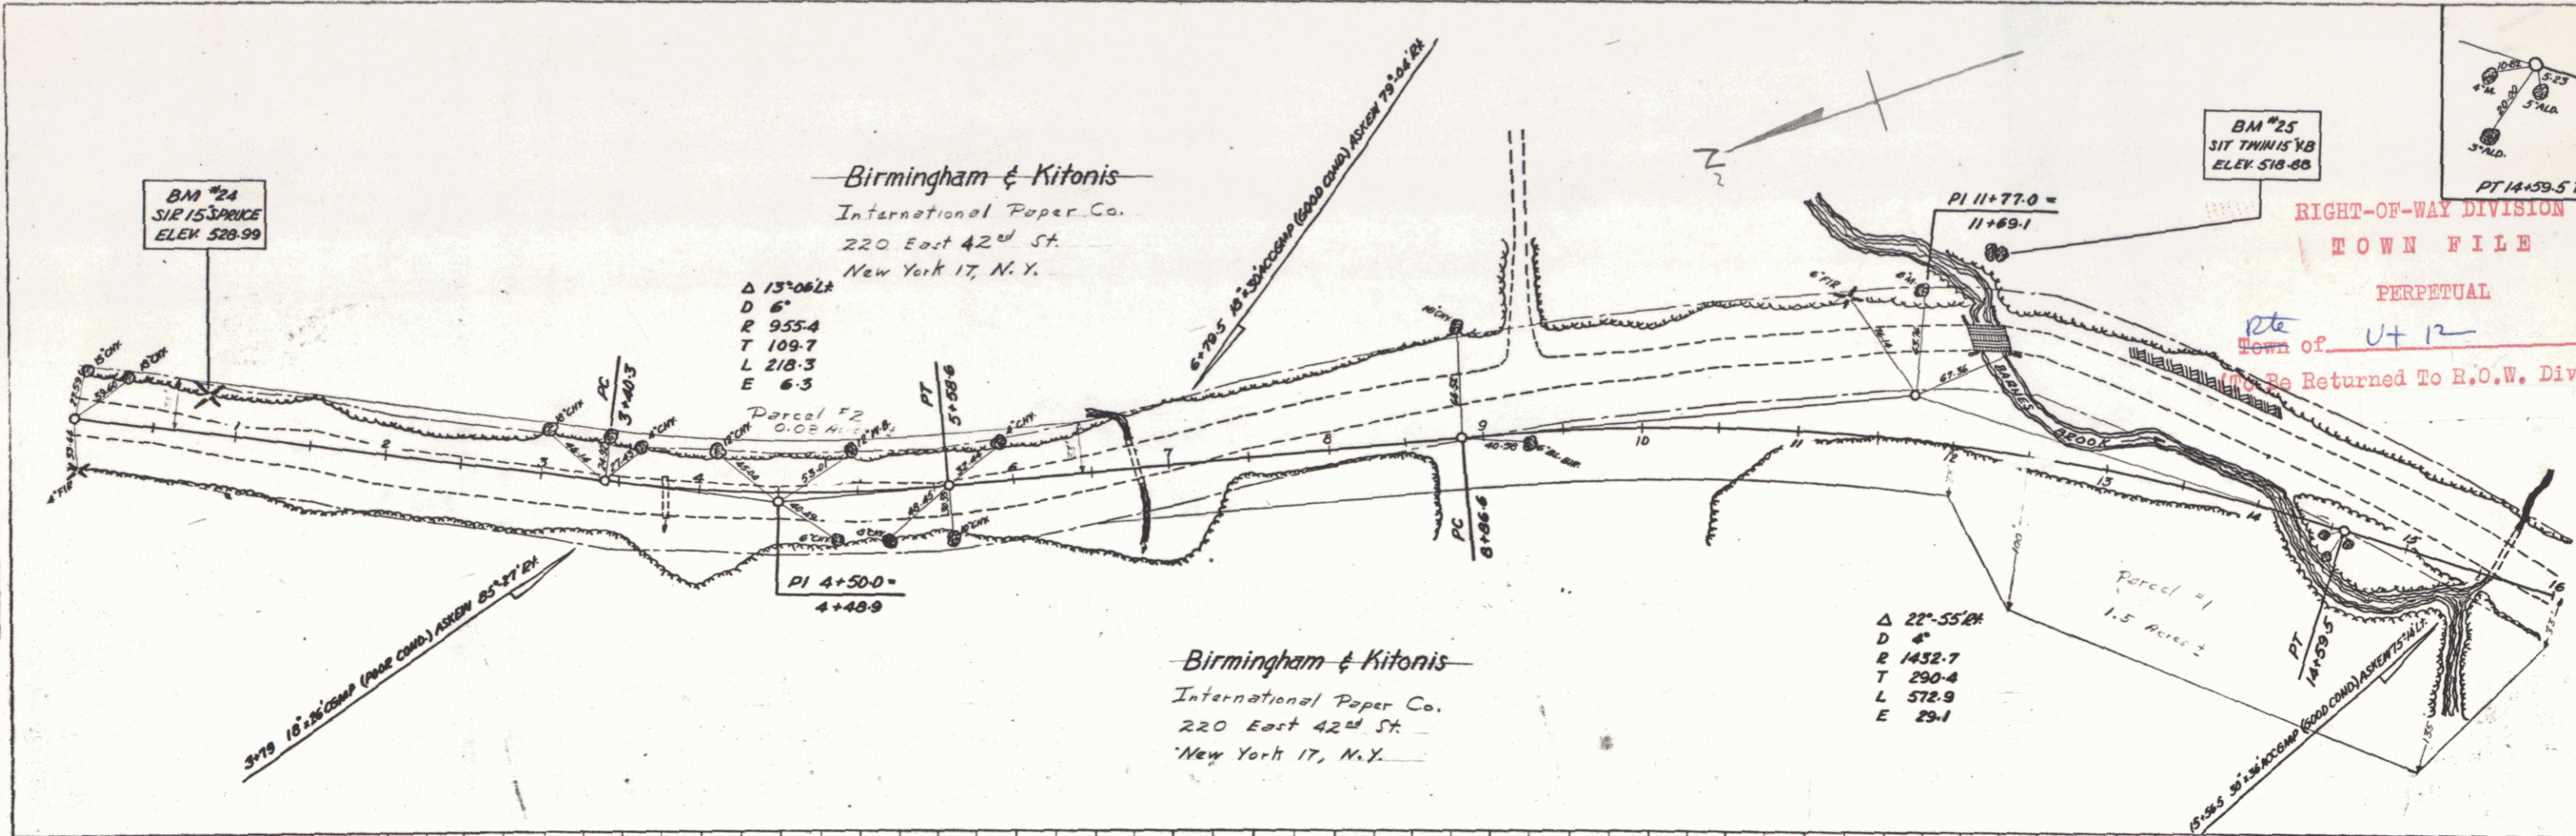

BM #25 SIT Twin 15' YB. Elev. 518.88 92' Lt. Sta. 11+70

SHEET 1

16