



CONSTRUCT DRIVE RT
TWO CABLE GUARD RAIL LF
REMOVING AND RESETTIN
TWO CABLE GUARD RAIL WITH
WOOD POSTS RT
MUCK EXCAVATION

NOTE
ALL DRIVES WILL HAVE A
MINIMUM 12' WIDTH AND
15' FLARE RADIUS

PLAN

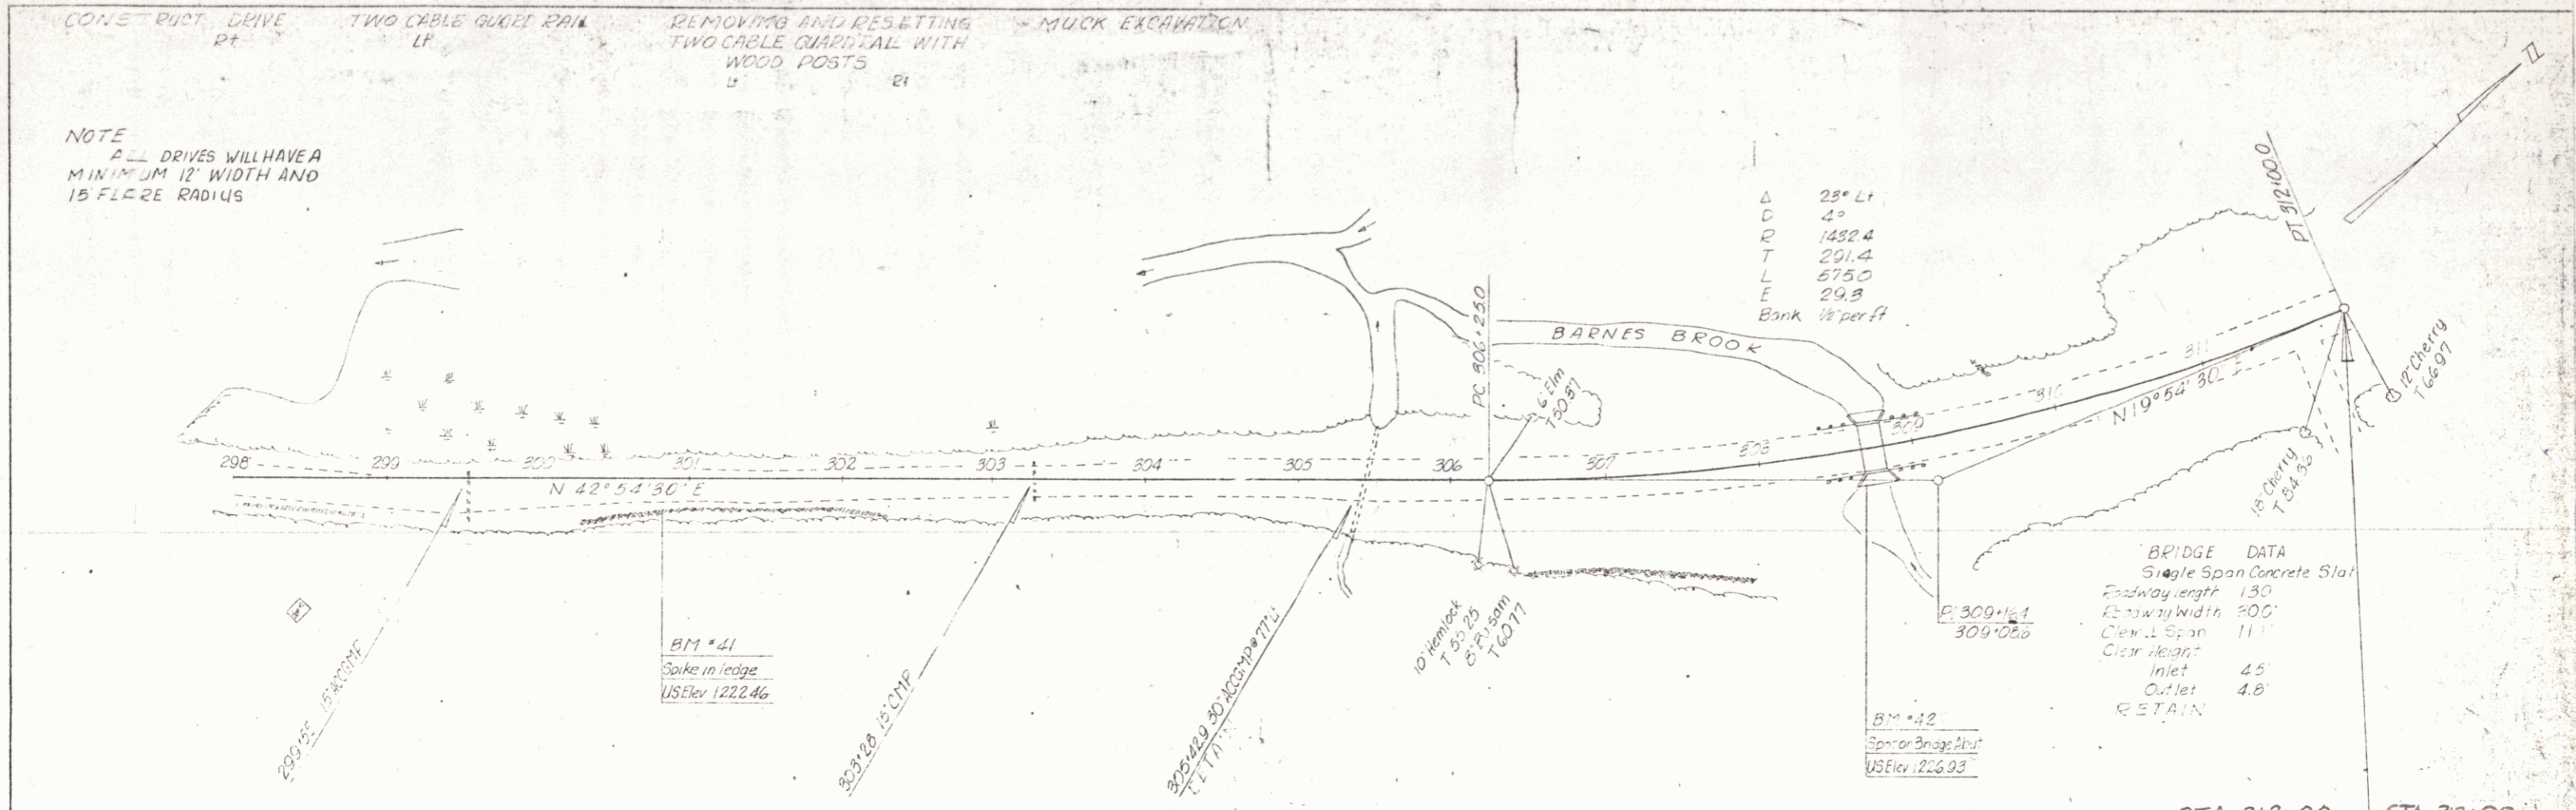

PROFILE

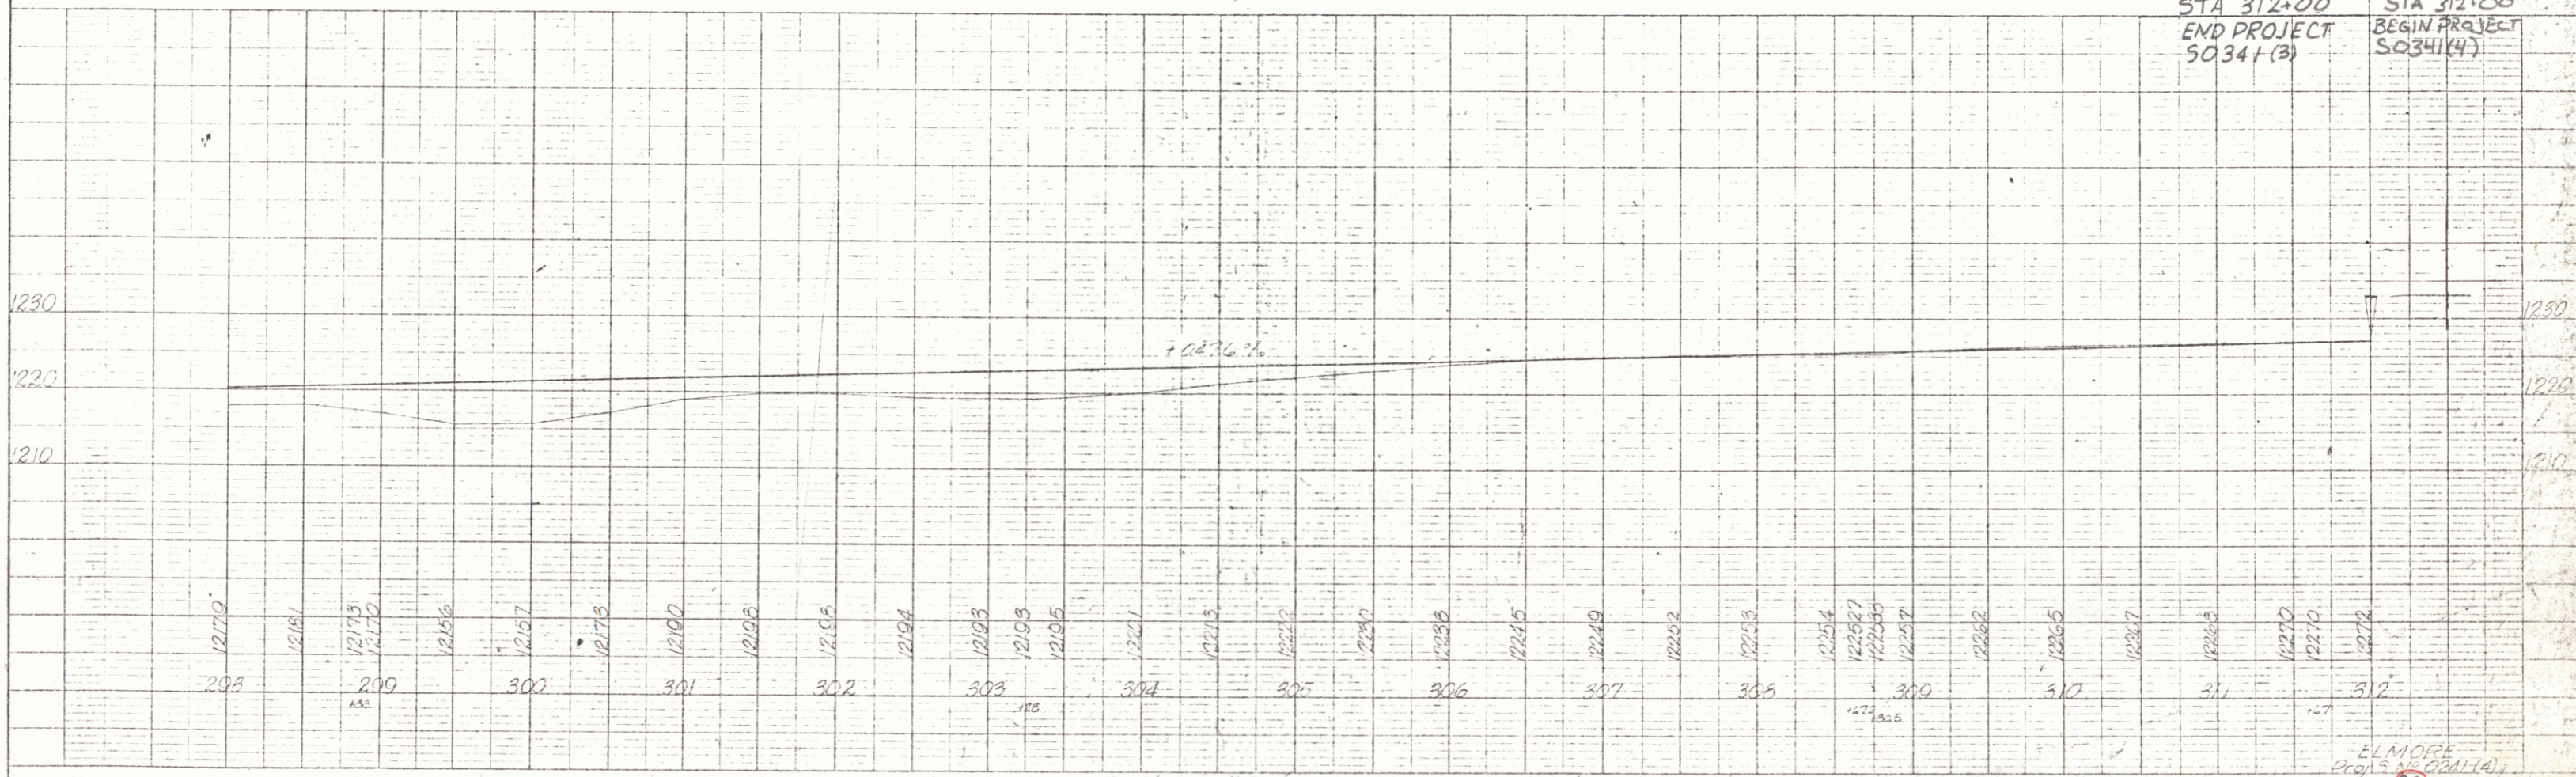

STA 312+00
END PROJECT
50341(3)

STA 312+00
BEGIN PROJECT
50341(4)

ELMORE
Sheet 80 of 97