
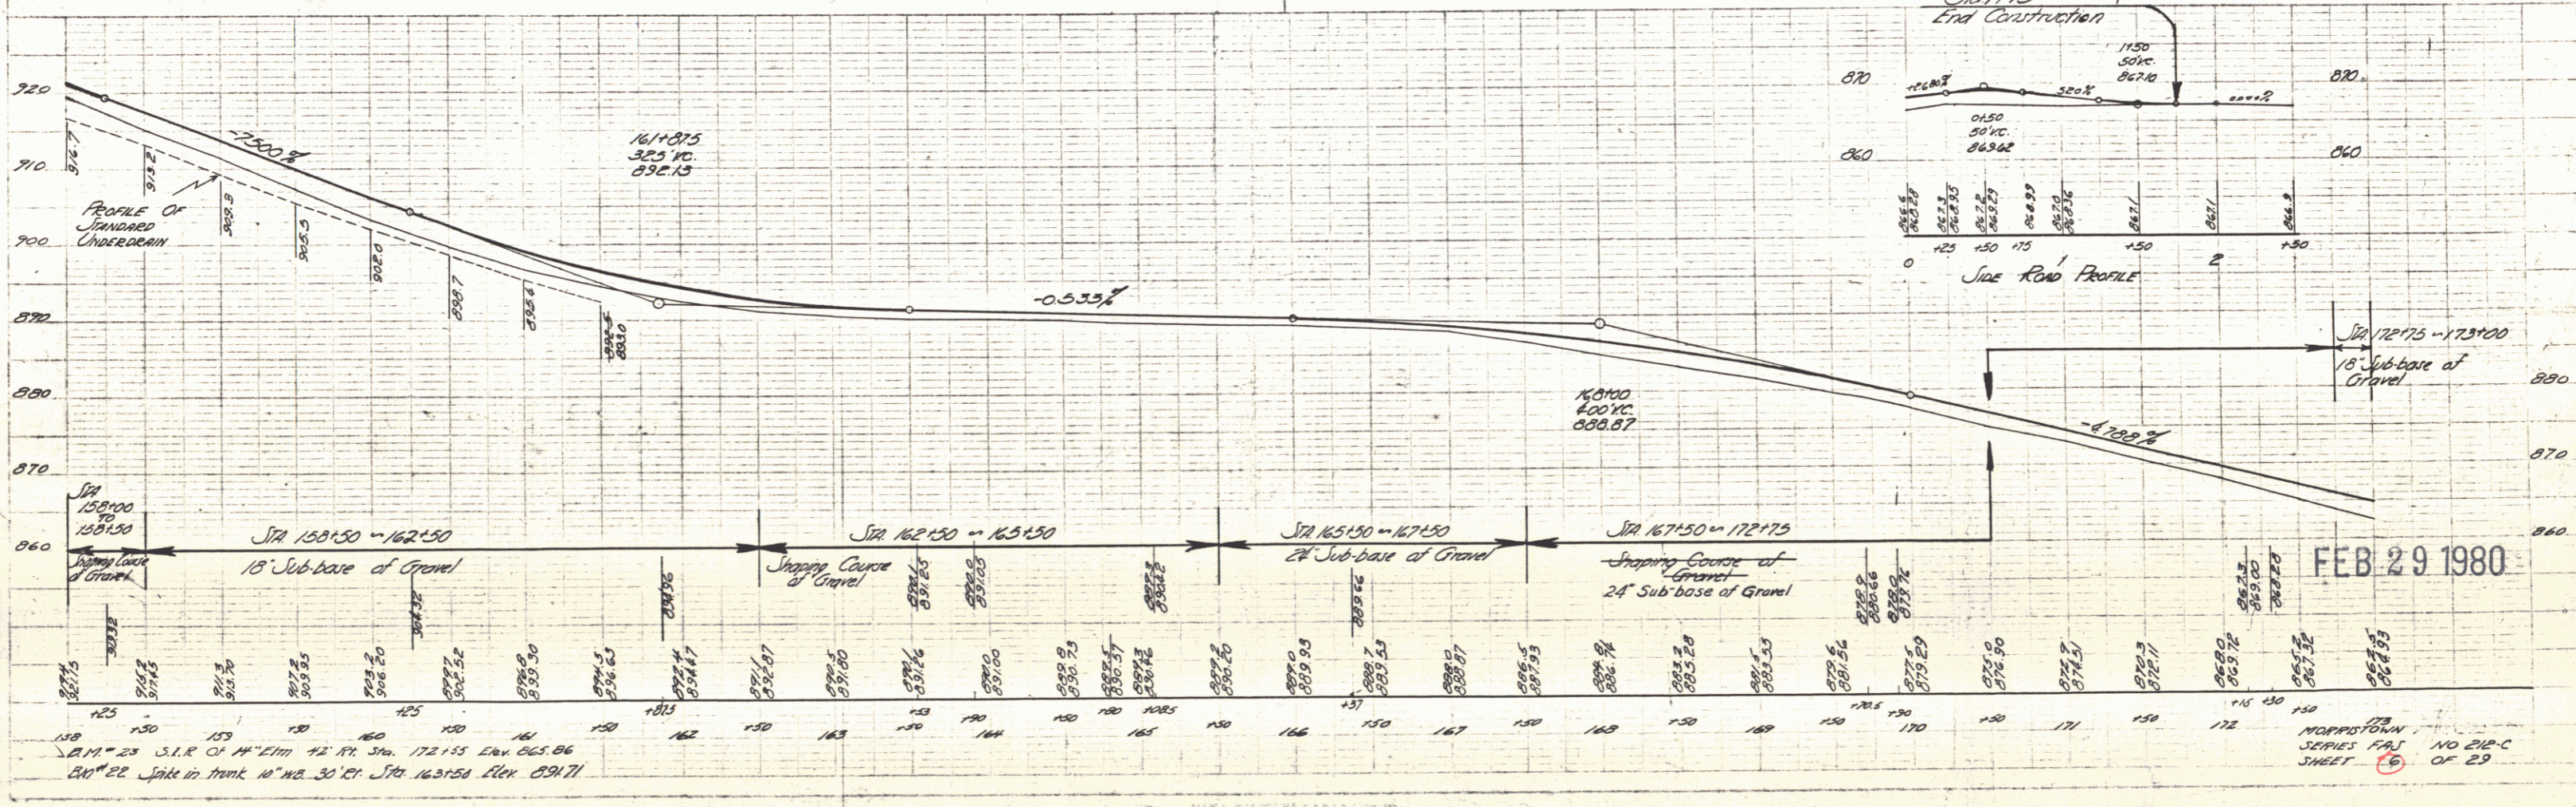


PLAN

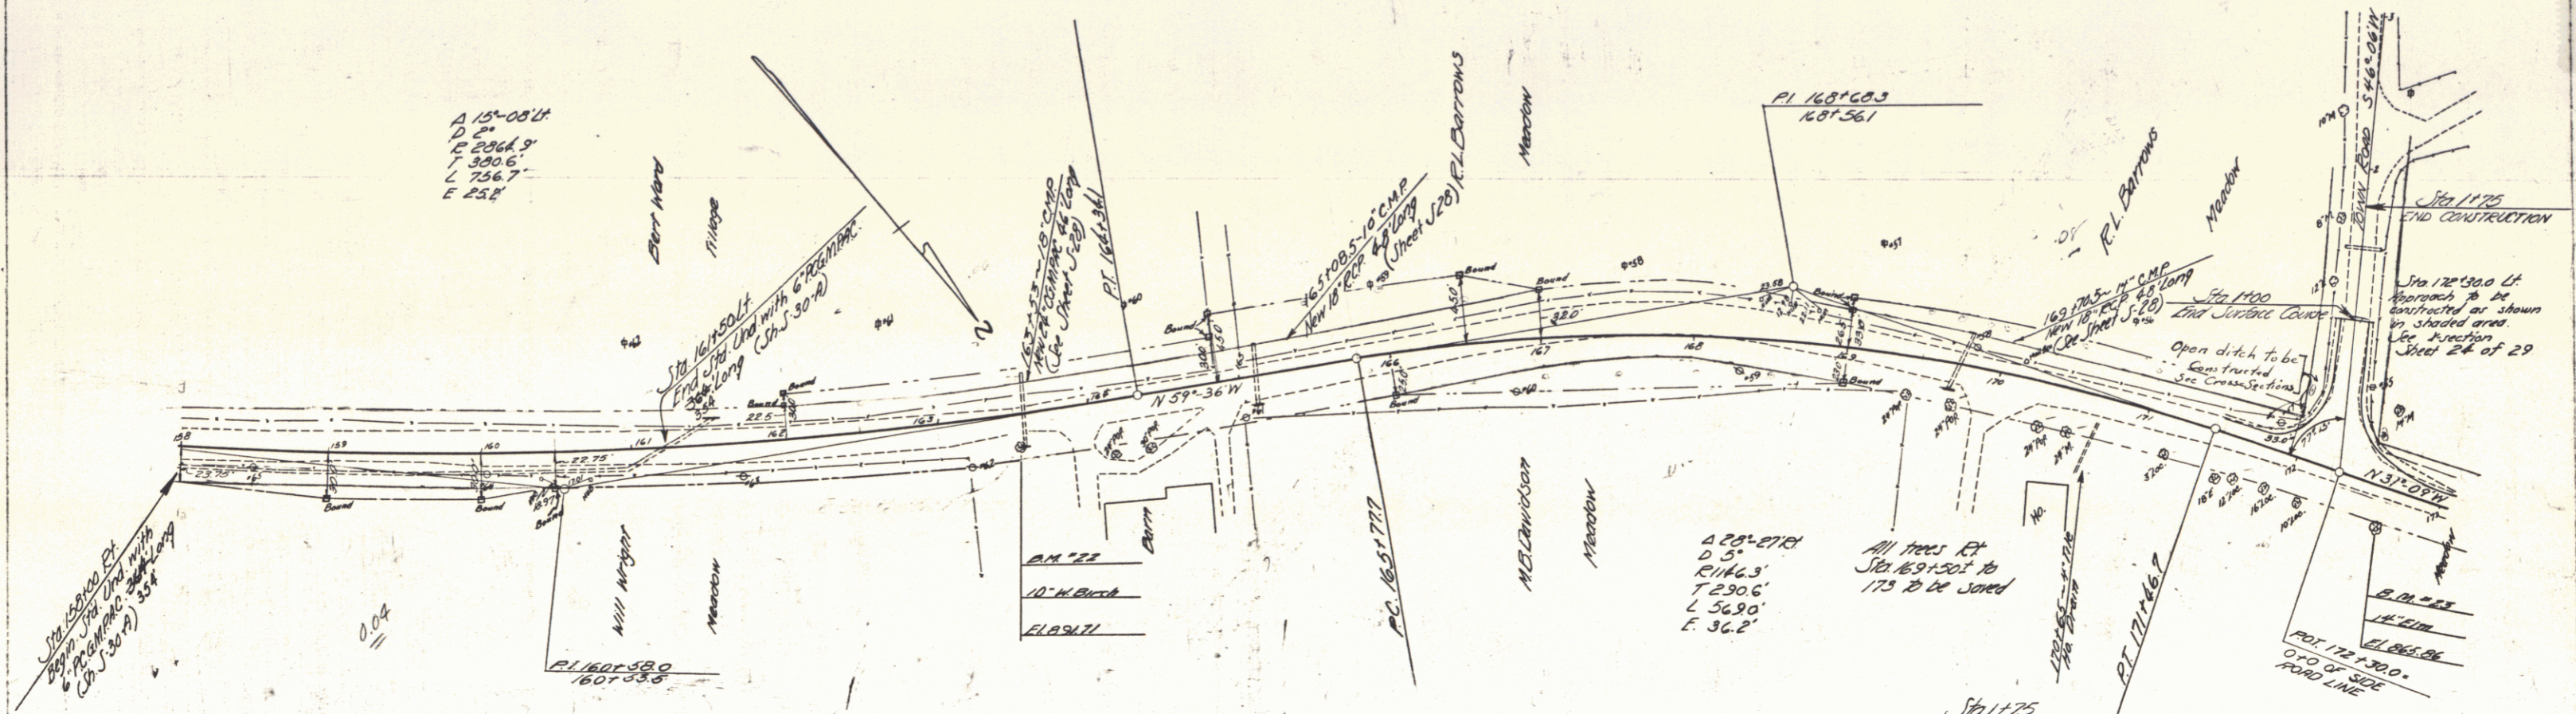


 STA 167+50 TO 172+75 24" Sub-base of Gravel

FEB 29 1980

MORRIS TOWN
 SERIES F-11 NO 212-C
 SHEET 6 OF 29