

END ROW PROJ. RF-BRF-035-2 (3)  
 STA. REV. VT. RTE. 12 39+10  
 24.75' LT.

SURVEY  
 Δ 26° 58' 24"  
 D 6'  
 R  
 T 228.96  
 L 449.44  
 E  
 Rev Data  
 Δ 27° 04' 45" R  
 D 6'  
 R 954.93  
 T 229.96  
 L 451.32  
 E 27.30  
 Bank CUT A/F/H


LANDSCAPING  
 AUSTRIAN PINE, ITEM 656.149  
 28+93 RT  
 29+30 RT  
 29+91 RT  
 30+43 RT  
 31+25 RT  
 SNOWBIRT CRAB, ITEM 656.370  
 28+75 RT and 29+18 RT  
 L 18T CRAB, ITEM 656.370  
 29+65 RT

REMOVAL AND DISPOSAL OF  
 EXISTING GUARD RAIL, ITEM 202.40  
 28+00 - 28+52 RT  
 36+30 - 37+30 LT

GUARD RAIL, THREE CABLE  
 WITH LT. STEEL POSTS, ITEM 621.21  
 31+45 - 35+93 LT. (Drive)  
 35+20 - 37+60 LT

CONSTRUCT APPROACH  
 32+00 RT (TOWN RT #9)

CONSTRUCT DRIVE  
 34+30 RT (Commercial; Towed)  
 34+90 LT  
 36+45 RT  
 30+25 RT

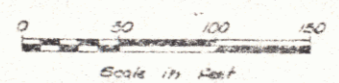

NORTHFIELD  
 RF-BRF 035-2(3)  
 Surveyed by Fenton, Oct 75  
 Drawn by Jancovic, Oct 75  
 SHEET 3 OF 7

3