


PUTNAM
BALL

DATE: 1952
BY: [unclear]
PROJECT: [unclear]

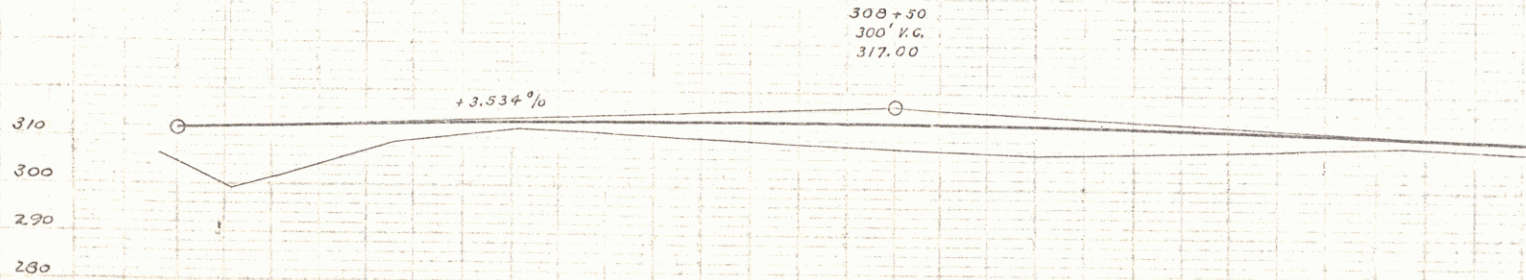

BM # 27A 18" Cherry Lt. 309+30 El. 309.15

Station	Elevation
307+00	306.3
307+11	311.56 311.70 299.4
307+21	312.07 307.7 312.58
307+46	309.3 313.02 313.10
307+71	311.0 313.49
307+86	310.8 313.68
308+00	313.79
308+27	309.2 315.87
308+50	313.76
308+80	307.4 313.40
309+00	313.00
309+31	308.5 312.18
309+56	311.53 309.8 311.30
309+70	