
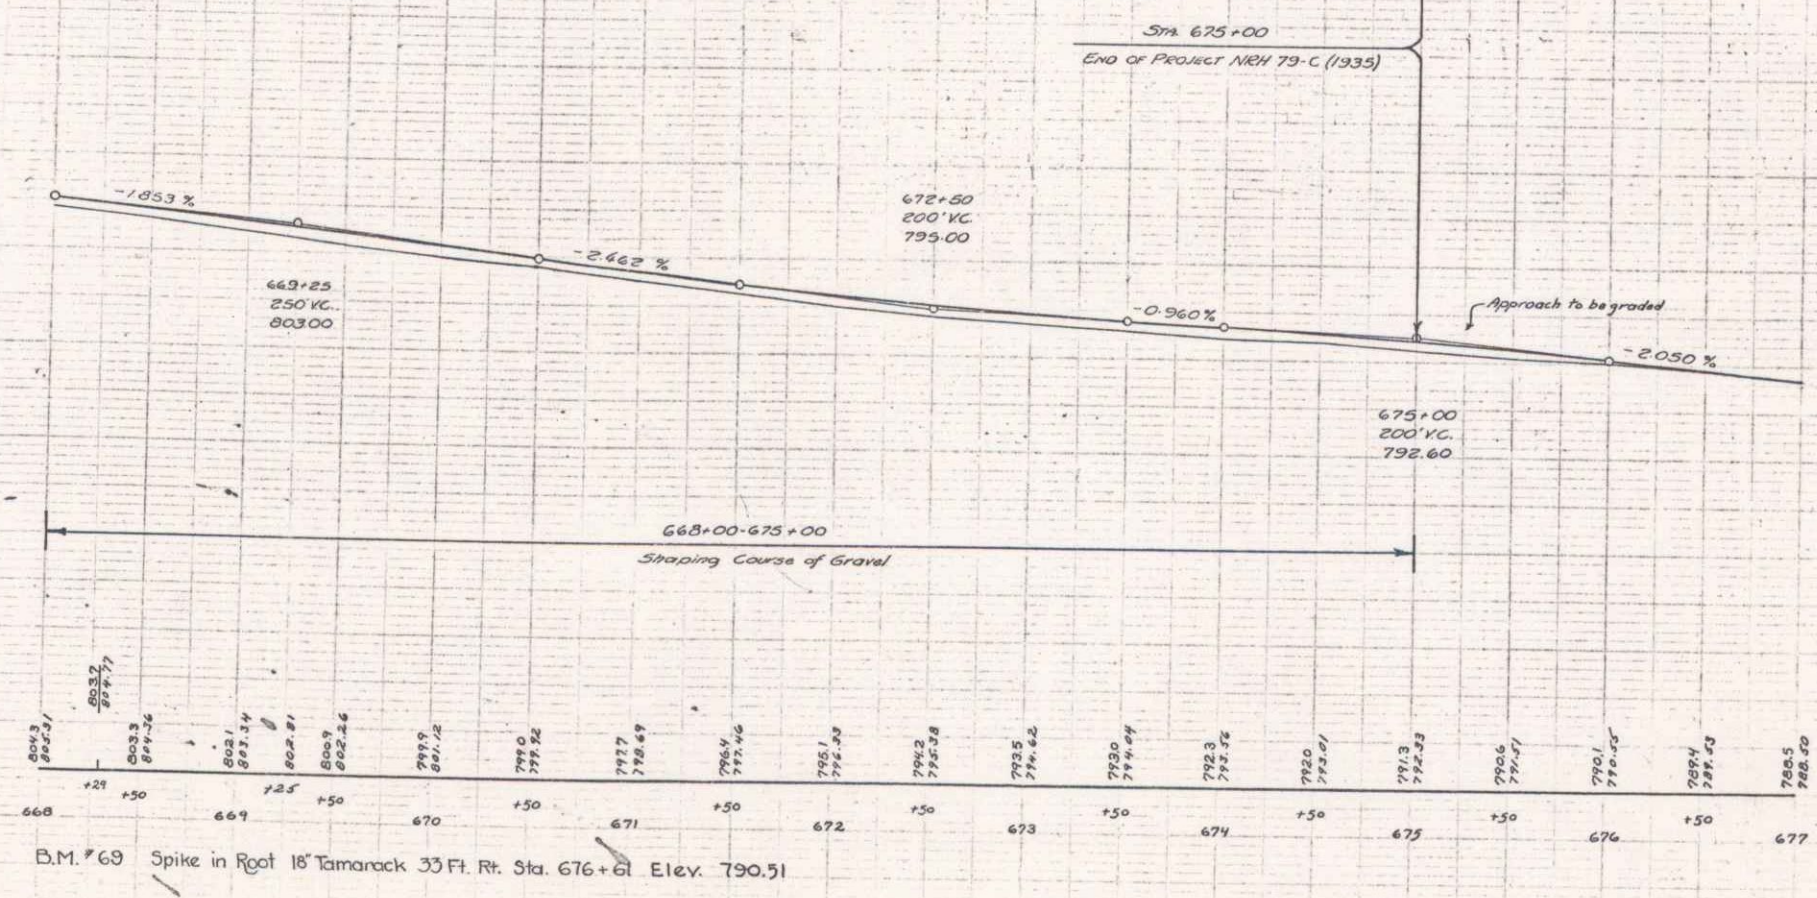


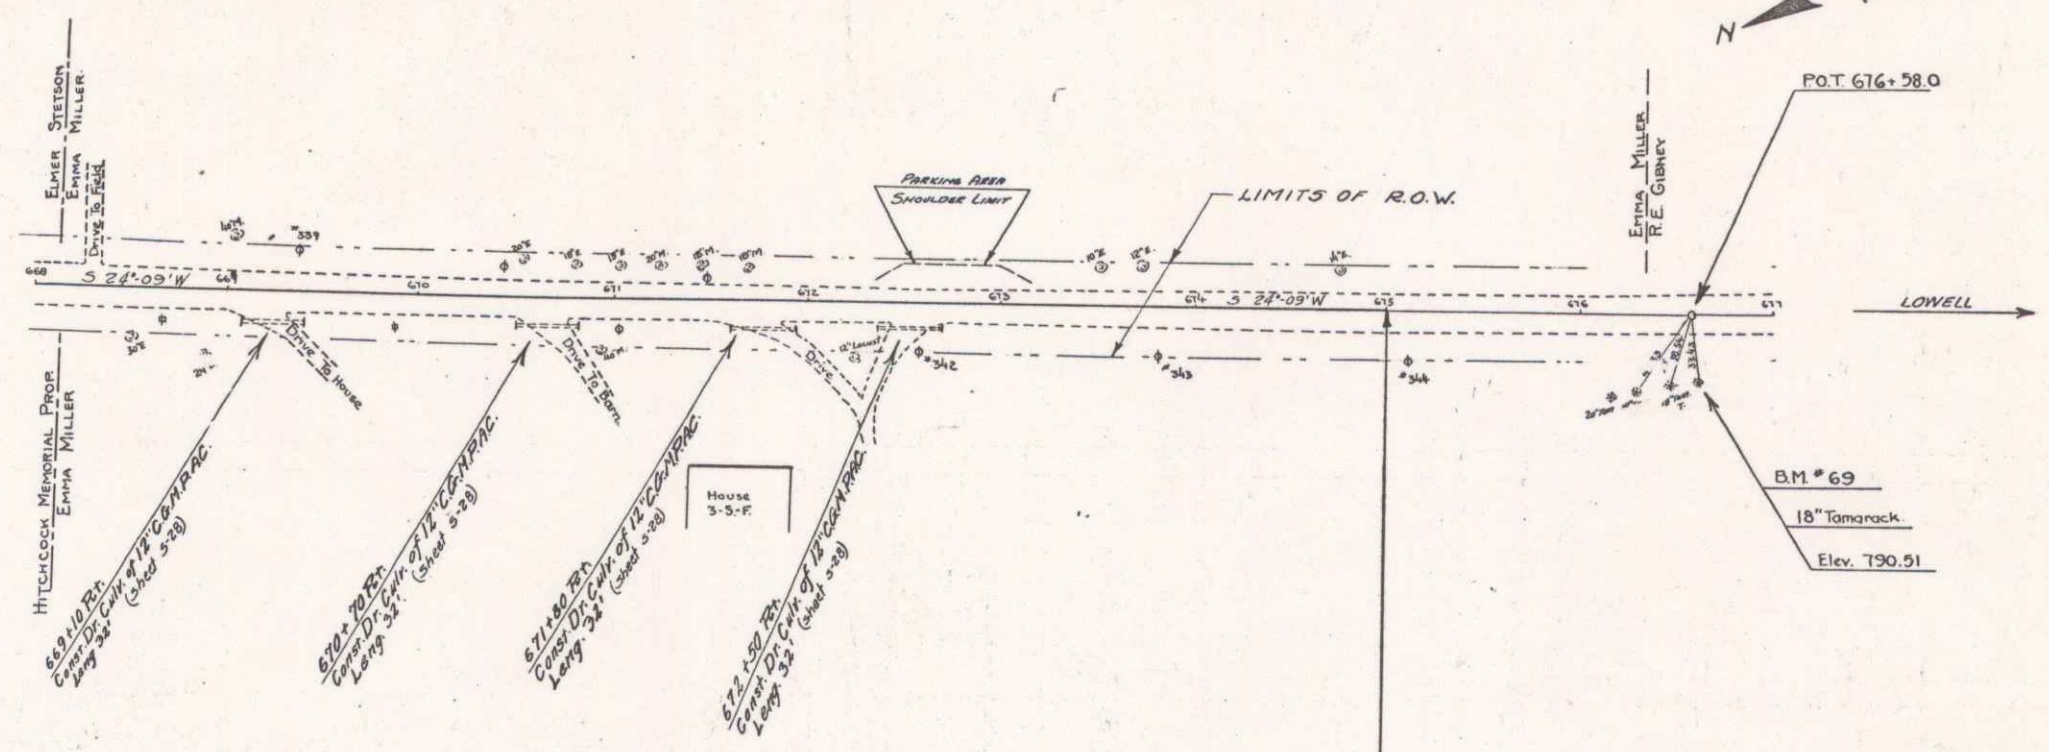

B.M. #69 Spike in Root 18" Tamarack 33 Ft. R. Sta. 676+61 Elev. 790.91

7