

INDEX OF SHEETS

SHEET NO. 1	TITLE PAGE
" 2	TYPICAL CROSS-SECTION OF IMPROVEMENT
" 3	DETAILS OF CONSTRUCTION-BANKING & WIDENING TABLE
4-9	PLAN & PROFILE SHEETS
10	STD. STRUCTURE SHEET
11	"
12	"
13	"
14	"
15-29	CROSS SECTIONS
STANDARD SHEET 5-30	APPROVED BY THE CHIEF ENGINEER ON AUG. 15, 1933
STANDARD SHEET 5-31	" ON JULY 25, 1934
STANDARD SHEETS 5-28 & 5-29	" ON JULY 14, 1933

STATE OF VERMONT
STATE HIGHWAY DEPARTMENT

PLAN AND PROFILE OF PROPOSED
STATE HIGHWAY


NATIONAL RECOVERY HIGHWAY PROJECT

TOWN OF WESTFIELD.....


NEWPORT - LOWELL ROAD

FROM THE TROY-WESTFIELD TOWN LINE SOUTH-
WESTERLY TO A POINT 1000 FT. SOUTH OF MILL
BROOK BRIDGE
LENGTH OF PROJECT 7392.5 FT. = 1.400 MILES

FED. ROAD DIST. NO.	STATE	PROJ. NO.	YEAR	SHEET NO.	TOTAL SHEETS
9	VT.	79C(1935)	1	29	

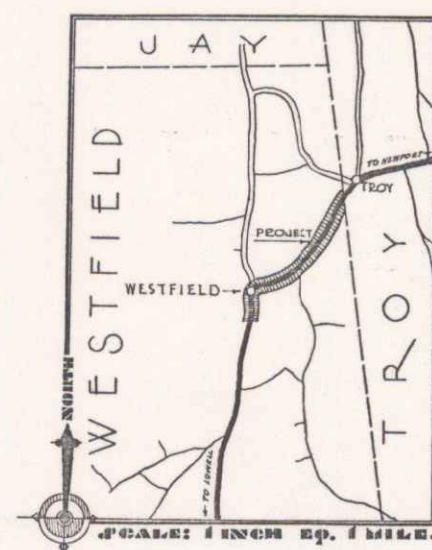

(To Be Returned to R.O.W. Division)
TOWN OF
WESTFIELD
RIGHT-OF-WAY DIVISION

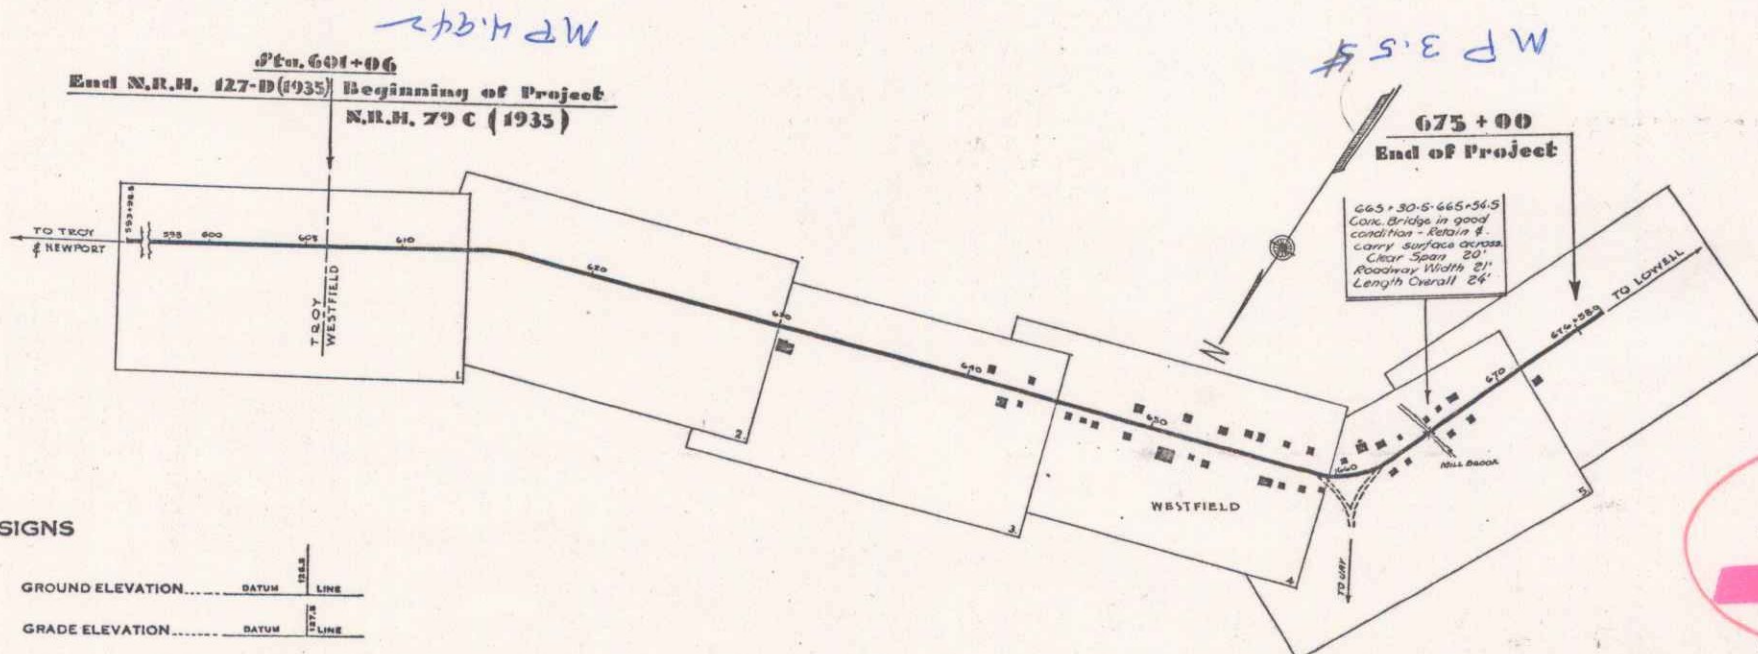

CONVENTIONAL SIGNS

COUNTY LINE	GROUND ELEVATION
TOWN LINE	GRADE ELEVATION
FENCE LINE	
STONE WALL	
UNFENCED PROPERTY	
GUARD RAIL	
TRAVELED WAY	
RAILROAD	
RETAINING WALL	
CENTER LINE	
SURVEY LINE	
CULVERT	
DROP INLET	
TROLLEY POLE	
POWER POLE	
TELEPHONE POLE	
TREES	
HEDGE	

CURVE DATA

DEFLECTION ANGLE	Δ
DEGREE OF CURVE	D
RADIUS OF CURVE	R
TANGENT DISTANCE	T
LENGTH OF CURVE	L
EXTERNAL DISTANCE	E
POINT OF INTERSECTION	P. I.
POINT OF CURVE	P. C.
POINT OF TANGENT	P. T.
POINT ON TANGENT	P. O. T.

SCALE

TITLE PAGE	1" = 500 FT.
PLANS	1" = 50 FT.
PROFILE	1" = 10 FT.
CROSS SECTIONS	1" = 5 FT.

NOTE: These plans are subject to such revisions as may be required by the Bureau of Public Roads and the Commissioner of Highways. Construction is to be carried on in accordance with the plans and standard road and bridge specifications of 1930 including all subsequent approved revisions, the National Recovery Act special provisions, and such revised specifications and special provisions as are submitted with the plans.

ROUTE: VT 100
PIN: COR 644
PROJECT: NRH 79C(1935)


CORRECT: JANUARY 12, 1935
[Signature]
ROAD ENGINEER

SERIES NRH NO. 79C(1935) FILED
SHEET 1 OF 29

DIS. # 9 PLANS

PLAN
LEACH
THOMAS
12-31
1934

PROFILE
LEACH
THOMAS
12-31
1934

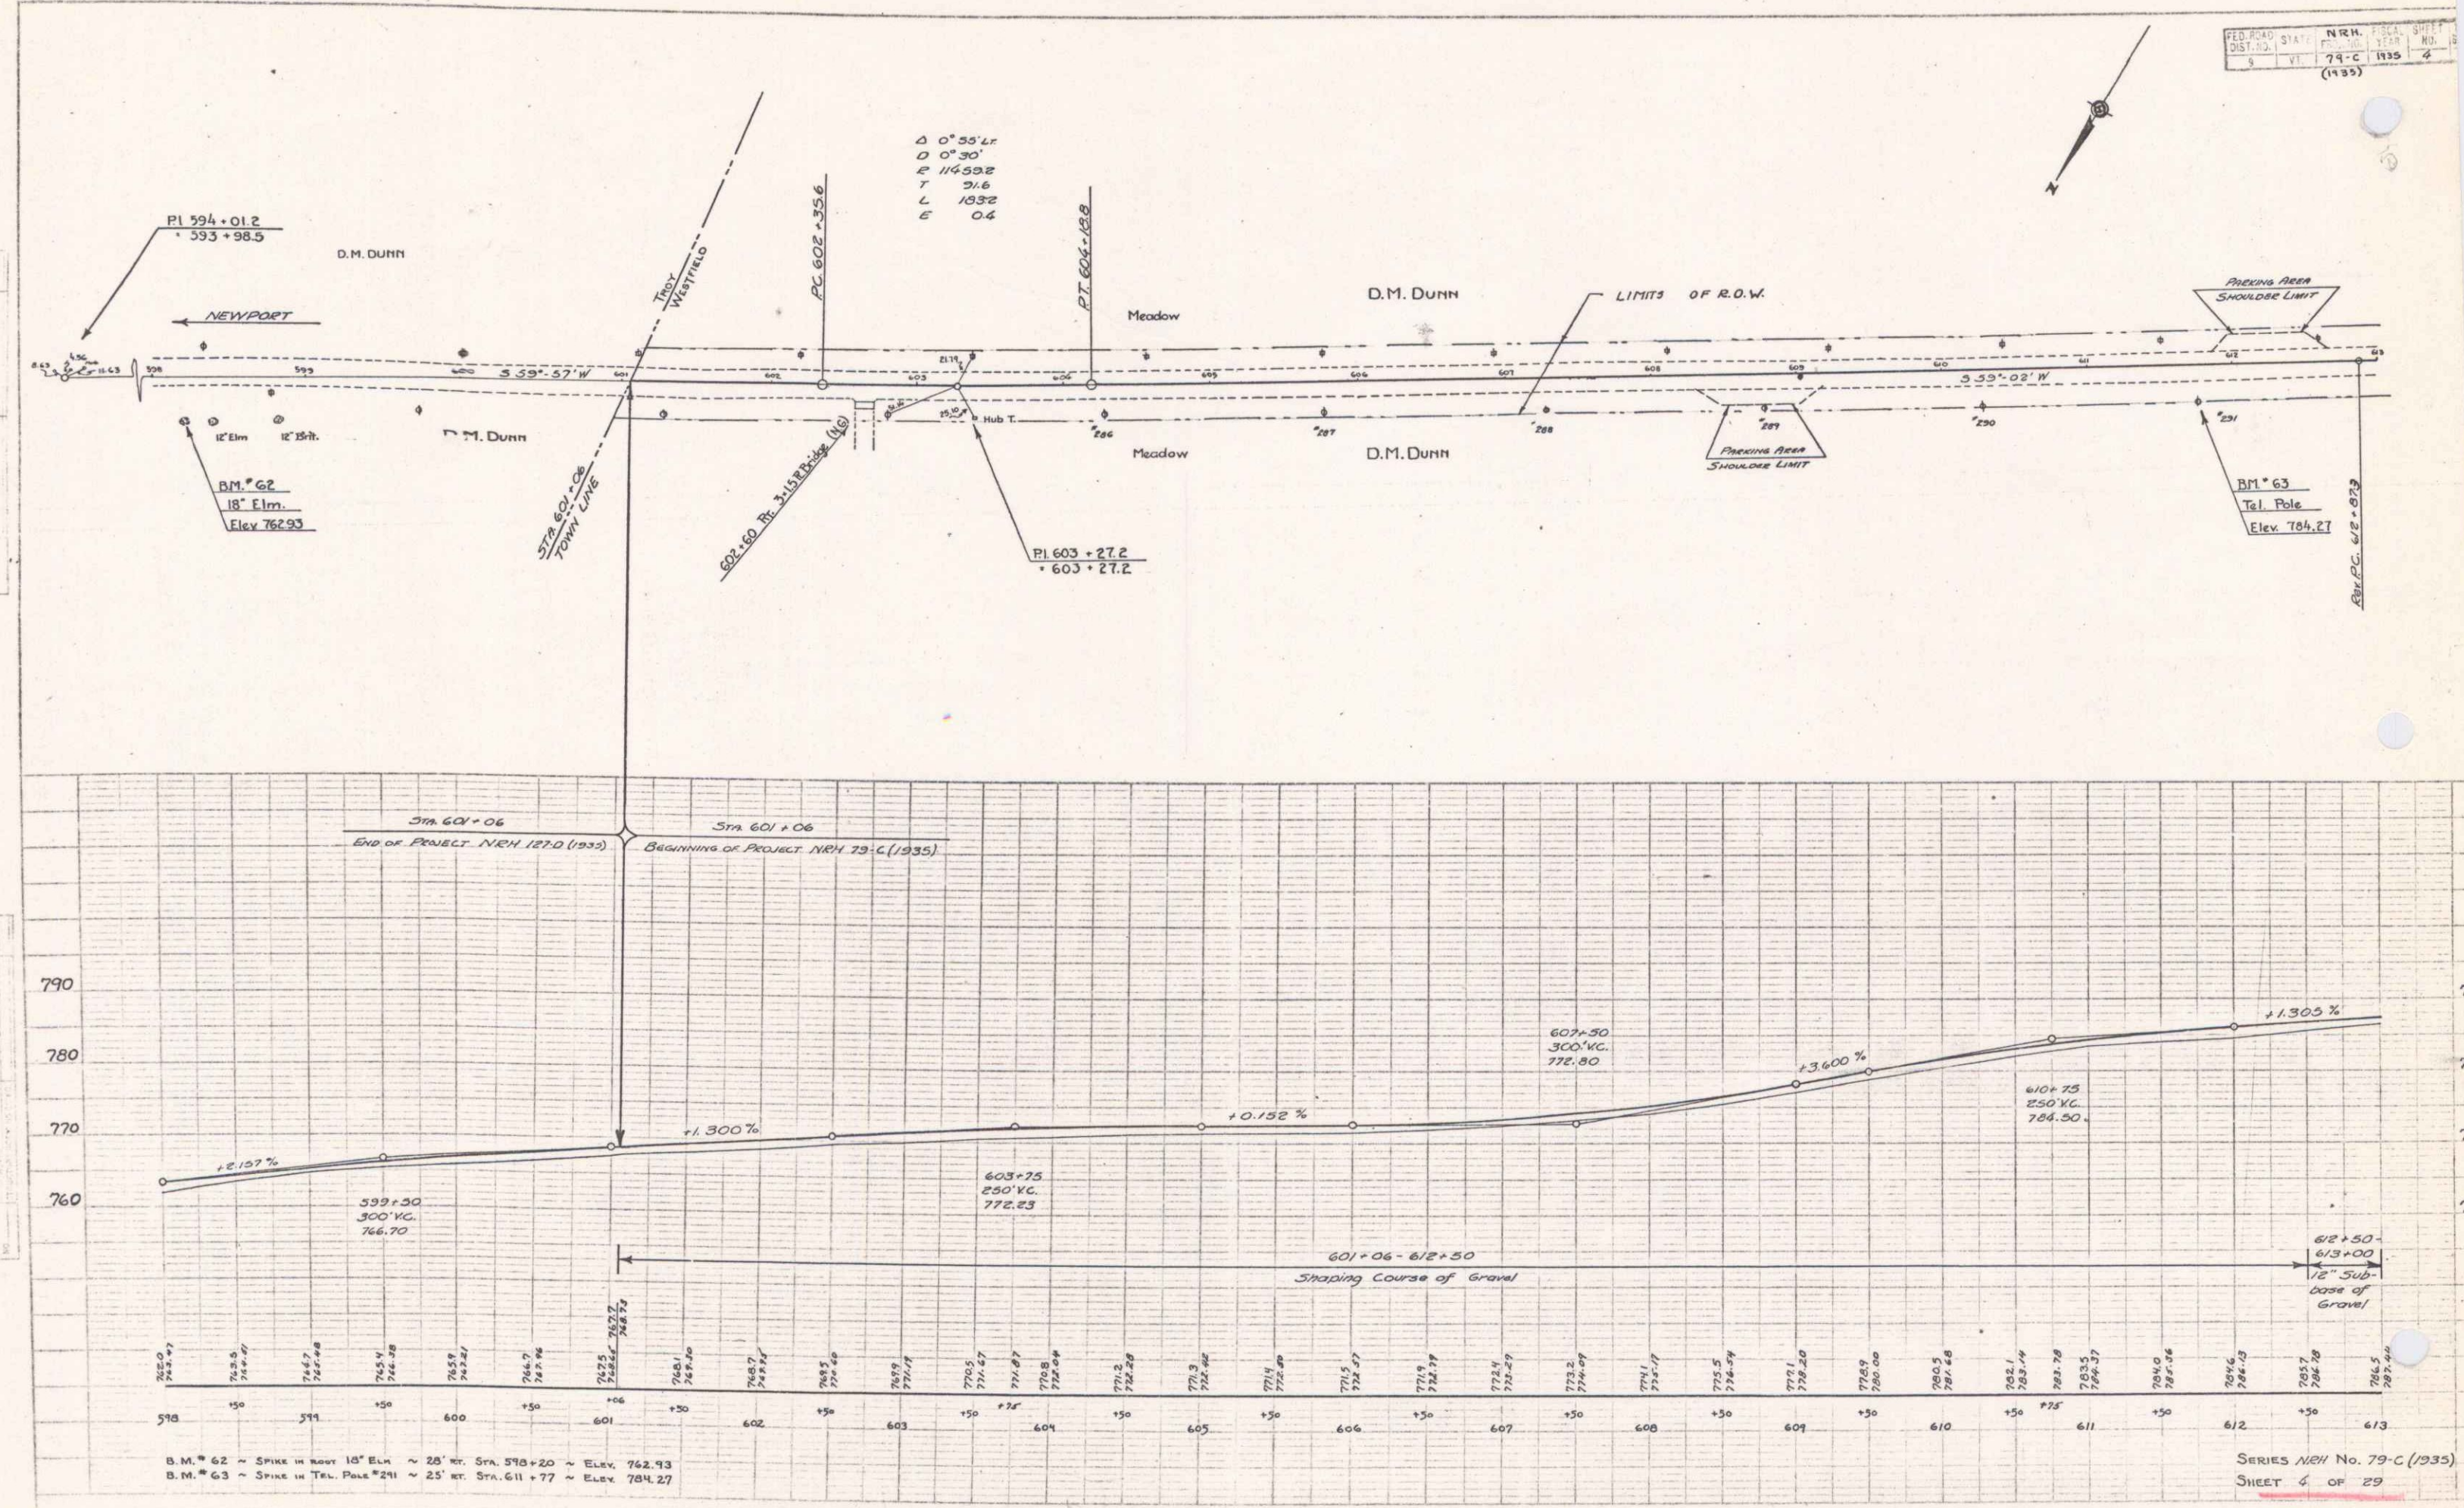

PLAN
 LEACH
 THOMAS
 12 21
 12 22

PROFILE
 LEACH
 THOMAS
 12 21
 12 22

