



REVISED PI 116+66.38 =
115+92.96
Δ 30° 00' RT.

REVISED CURVE DATA

Δ 30° 00' RT.
D 00° 57' 36"
R 5969.15'
T 1599.43'
L 3125.44'
E 210.57'
BANK 0.021 FT./FT.

SURVEY CURVE DATA

Δ 21° 00' RT.
D 2° 30'
R 2291.83'
T 424.77'
L 840.00'
E 39.03'

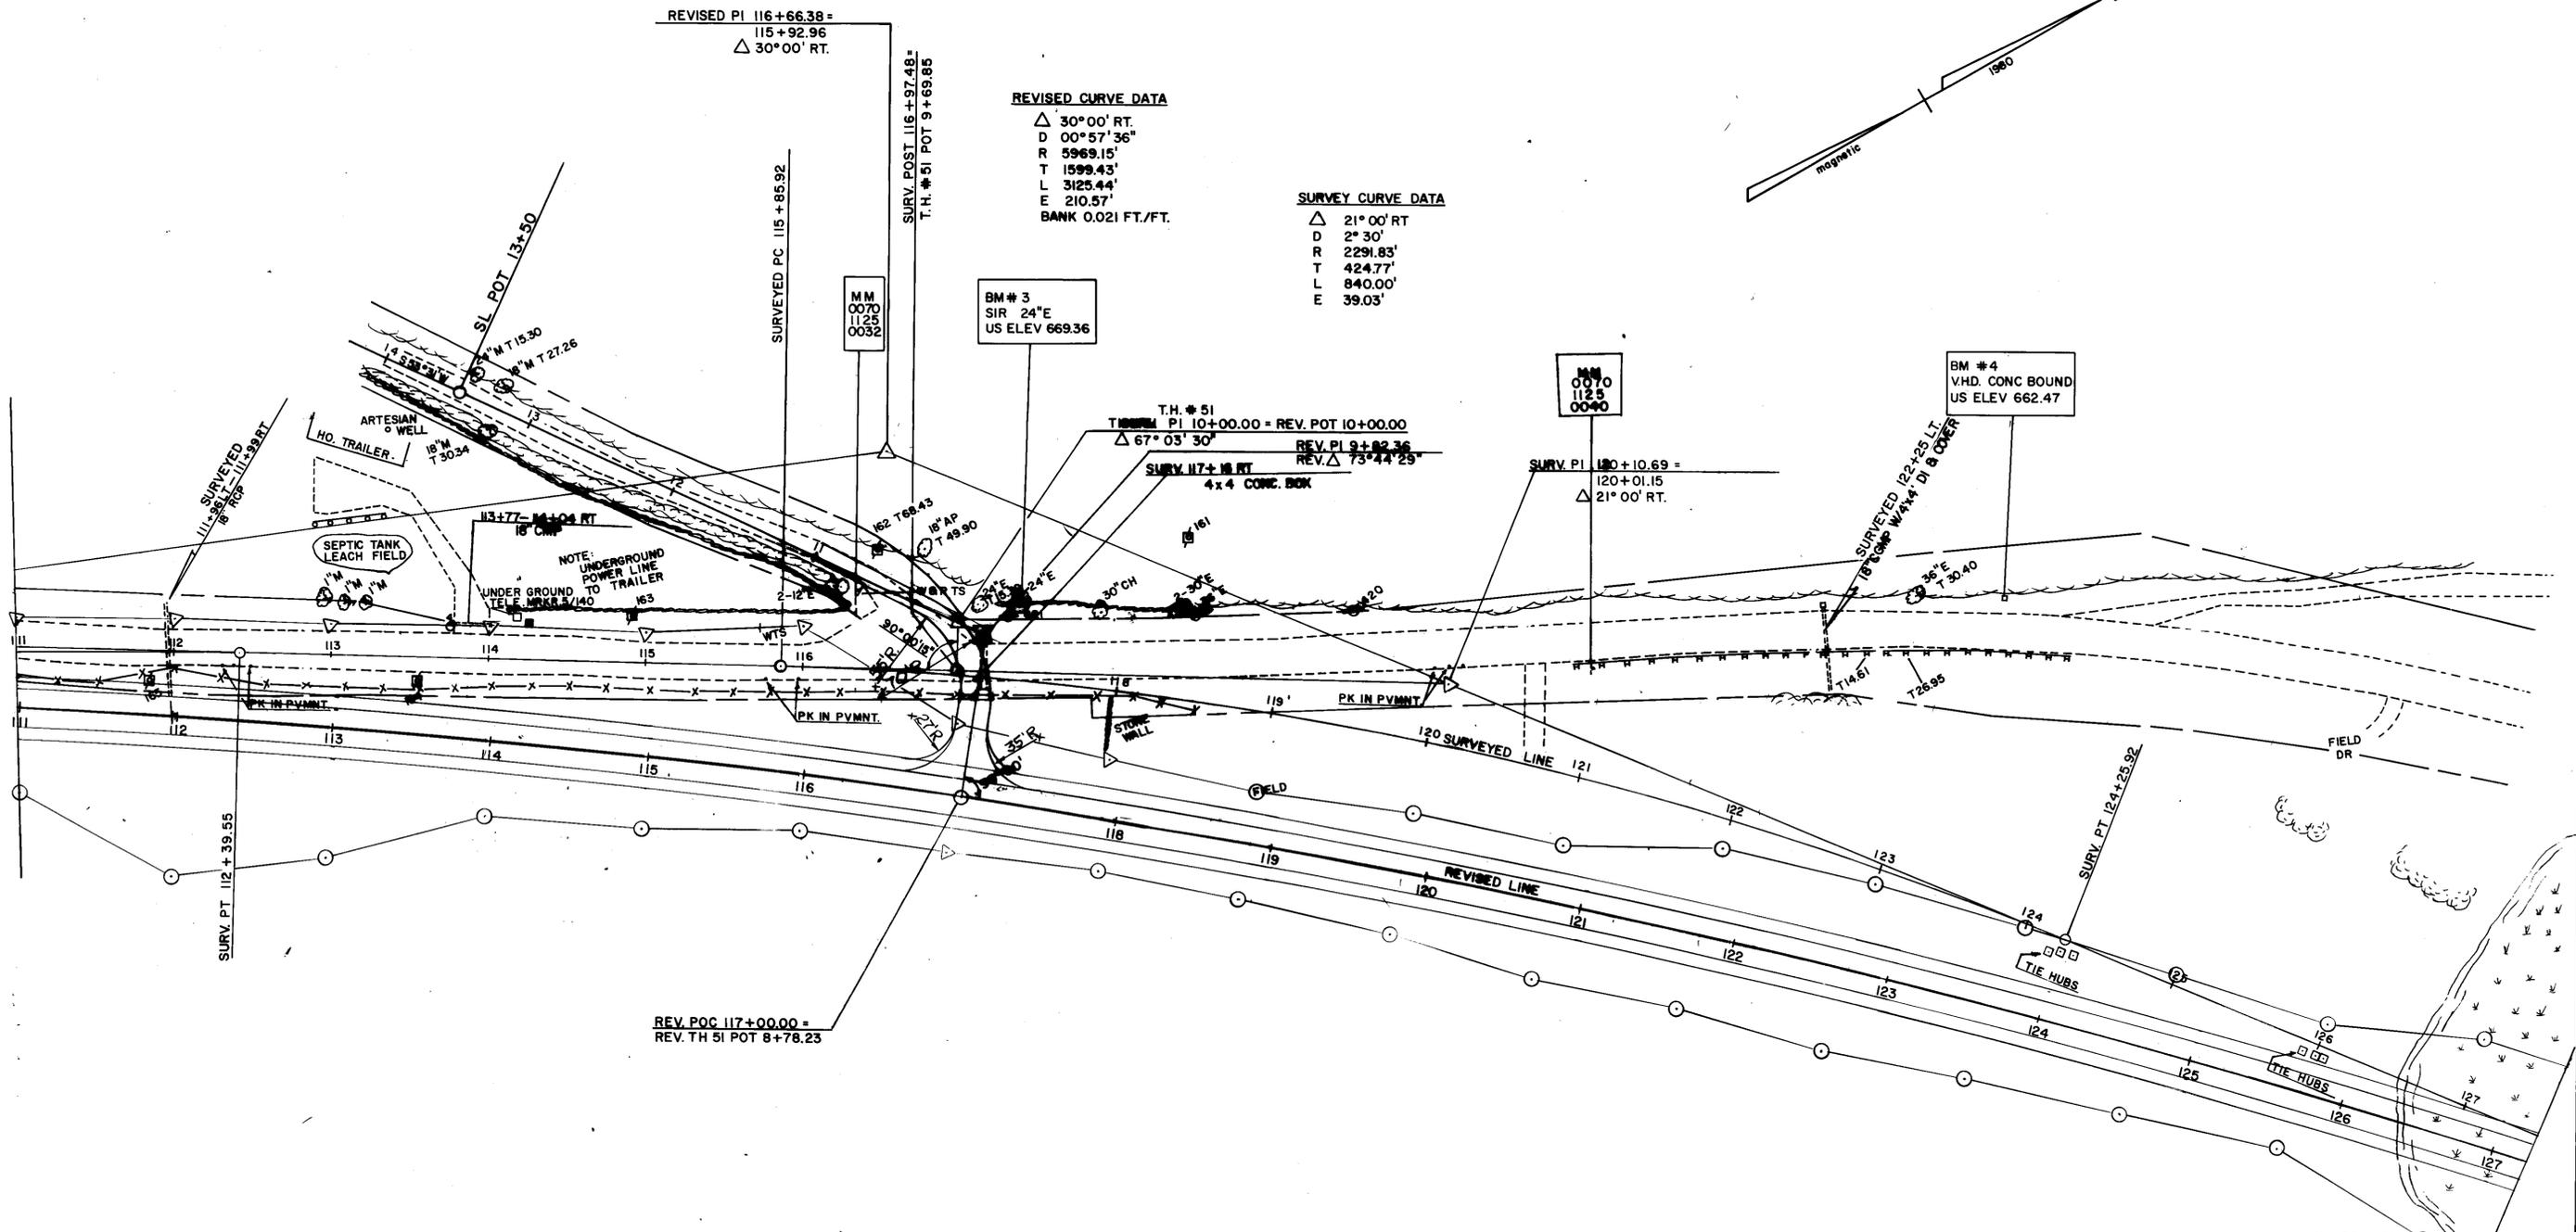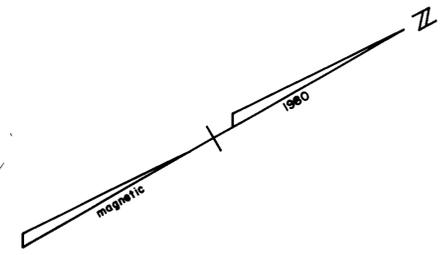

MM
0070
1125
0032

BM # 3
SIR 24"E
US ELEV 669.36

MM
0070
1125
0040

BM # 4
V.H.D. CONC BOUND
US ELEV 662.47

REV. POC 117+00.00 =
REV. TH 51 POT 8+78.23

111+00 - 127+50

SURVEYED BY DAVIS DATE 2/80
DRAWN BY NEWHALL DATE 11/80
TRACED BY NEWHALL DATE 11/80

WALLINGFORD
PROJ. R3 NO. 0137 (5)
SHEET 6 OF 12 SHEETS

