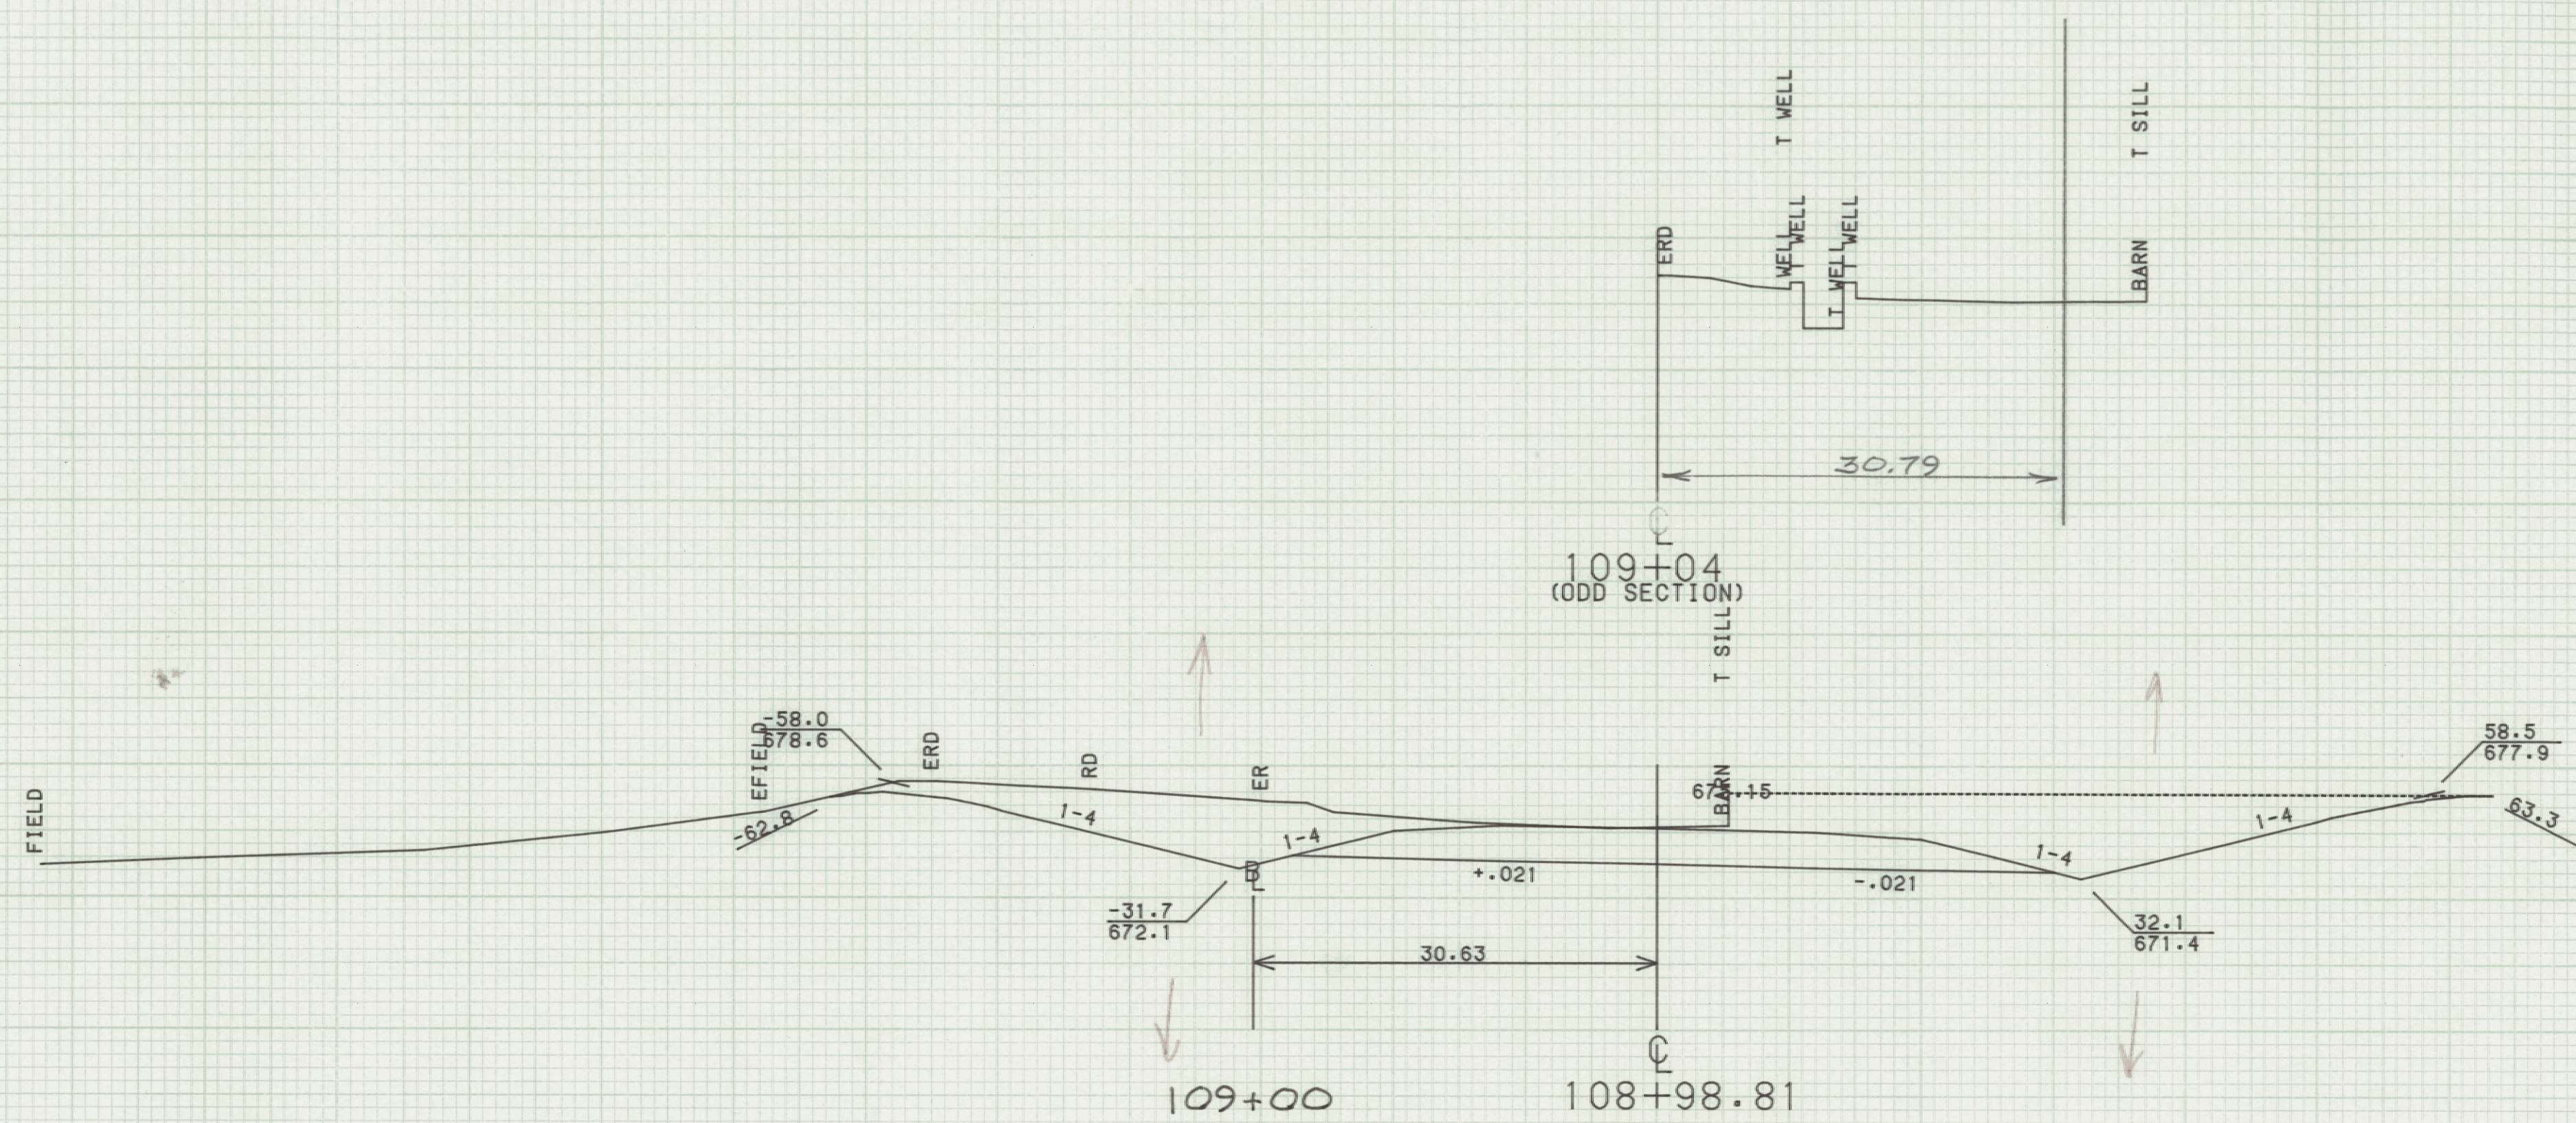


670

670

670

670

SCALE 10 FEET

FROM STA. 108+15	TO STA. 109+04
PROJECT NAME	WALLINGFORD
NO.	RS0137(5)
SURVEYED BY	FANTONI
SHEET OF	SHEETS
	PLOTTED 11/13/85
	MAY - 85