


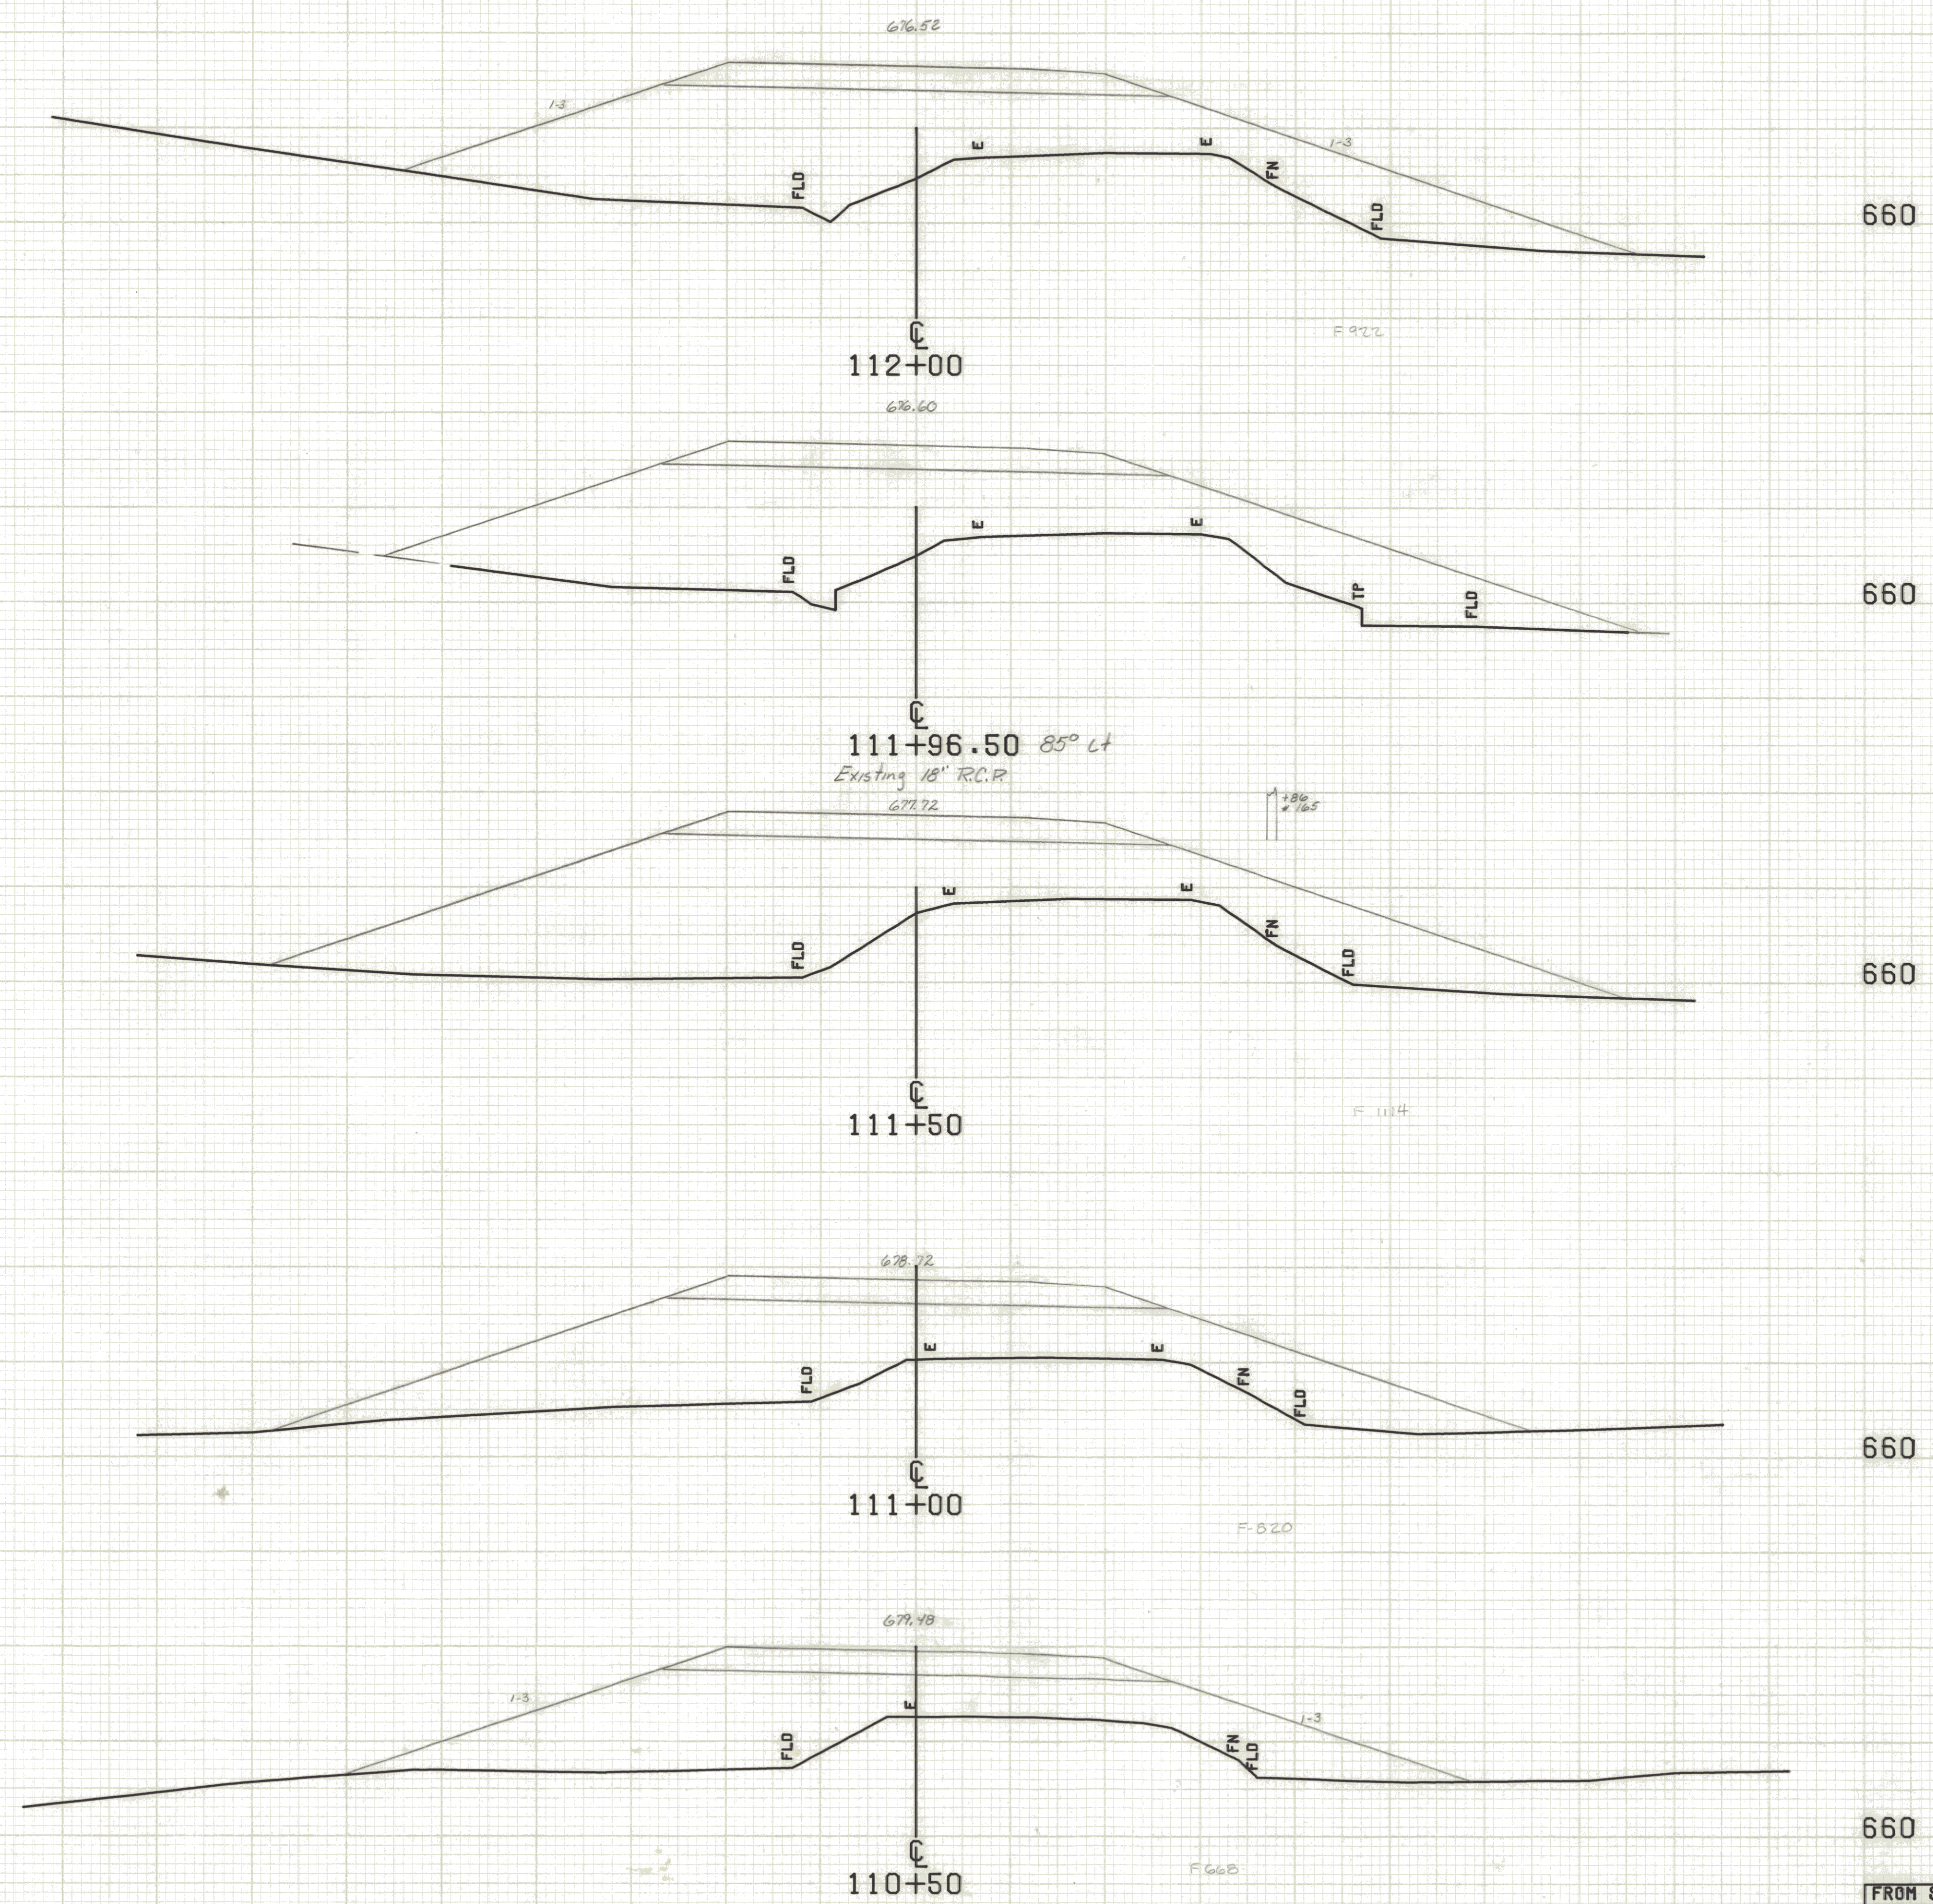

FROM STA. 110+50 TO STA. 112+00
 PROJECT NAME WALLINGFORD
 NO. RS0137(5) PLOTTED 10/06/80
 SURVEYED BY DAVIS
 SHEET OF SHEETS 02/80

SCALE 1" = 10 FEET