
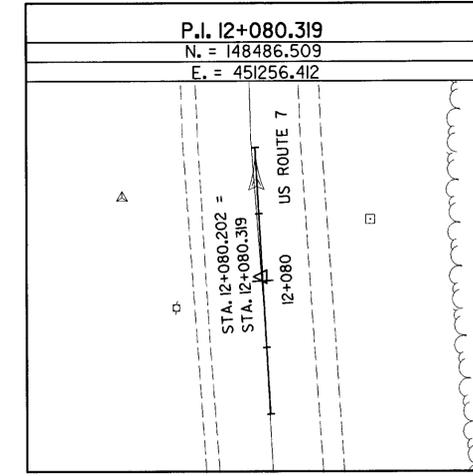
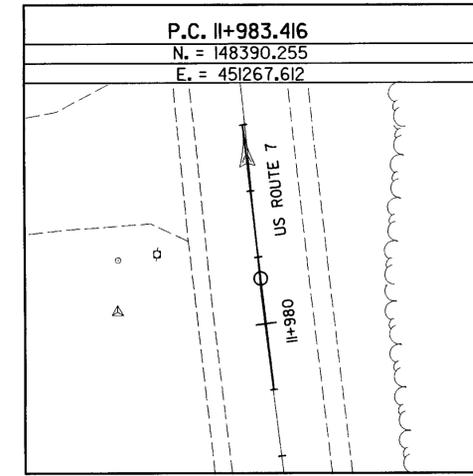
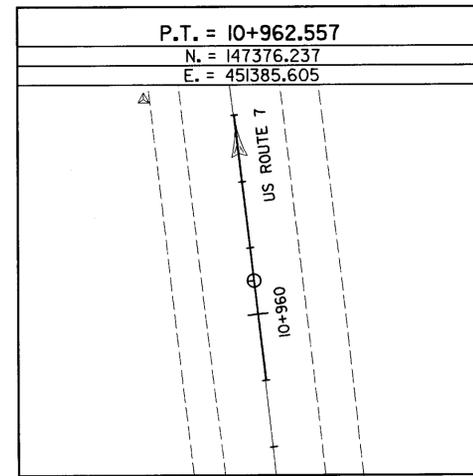
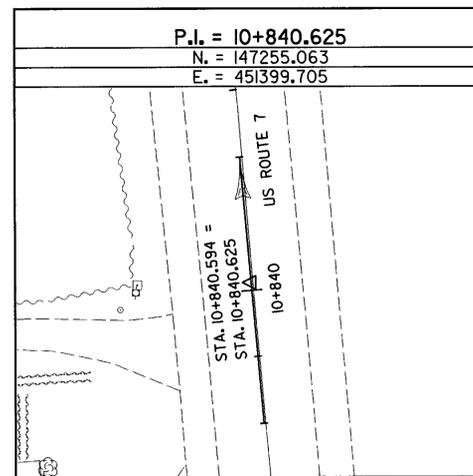
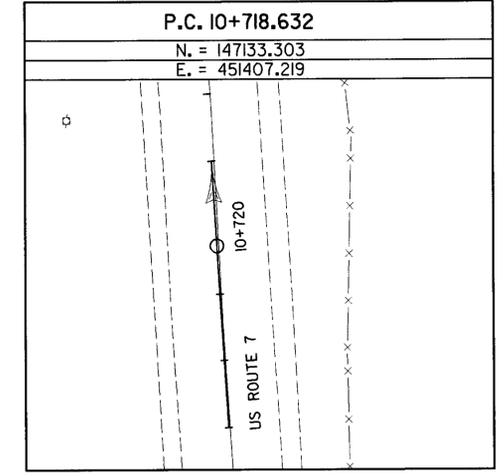
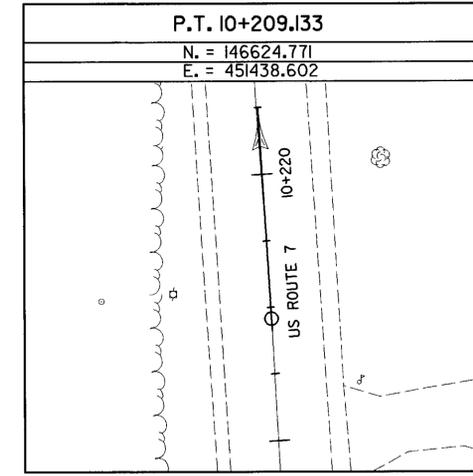
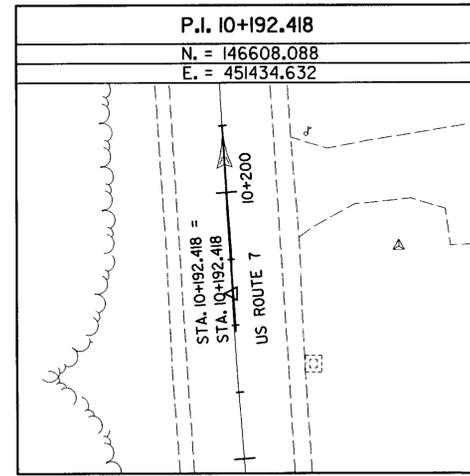
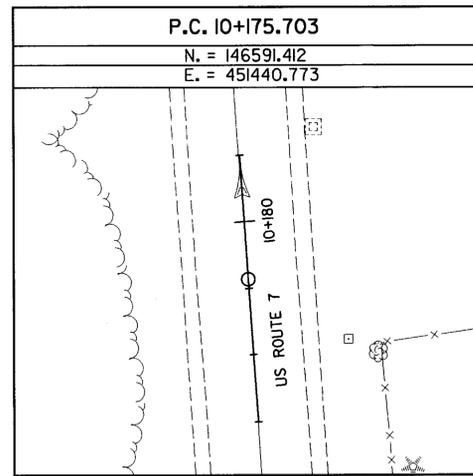


### ALIGNMENT TIES (SEGMENT I)

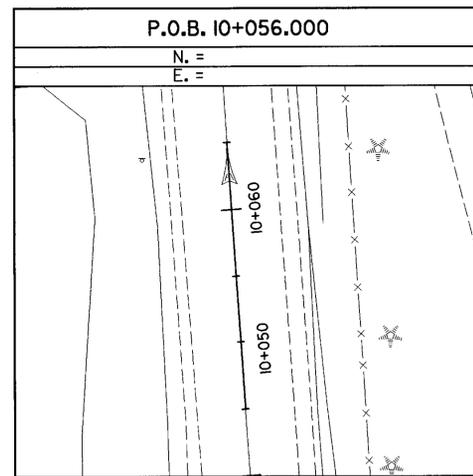

<b>DATUM</b>
VERTICAL <u>NAVD 88</u>
HORIZONTAL <u>NAD 83</u>

PROJECT: <b>BRANDON-LEICESTER</b>	PROJECT NO. : <b>FEGC F 019-3 (29)</b>
DESIGN FILE NAME: d:\out\Brandon-Leicester, VT\Survey\Sheet\Xd051a11.dgn	PLOT DATE: 07/19/2002
IPARM FILE NAME:	SURVEY DATE: 06-29-2000
SURVEYED BY: VAOT	DRAWN BY:
SQUAD LEADER: L. ORVIS P.C.	SHEET: OF 94