


SIGN WARNING (TRUCKS ENTERING)
MM#0070/102/0580

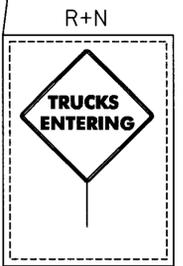

STA. 10+533 RT.

SIGN LEGEND

- R = REMOVE
- S = SALVAGE
- N = NEW
- RET = RETAIN
- T&T = THINNING & TRIMMING
- B-B = BACK TO BACK
- EXISTING = DASHED LINE
- NEW = SOLID LINE

- DURABLE 100mm WHITE LINE**
 U.S.7 10+525 LT ~ 10+700 LT (EDGE)
 U.S.7 10+525 RT ~ 10+700 RT (EDGE)
- DURABLE 100mm YELLOW LINE**
 U.S.7 10+525 ~ 10+690 (SINGLE DASHED CENTERLINE)
 U.S.7 10+690 ~ 10+700 (DASHED/SOLID CENTERLINE)

DATUM

VERTICAL	NAVD 88
HORIZONTAL	NAD 83



PROJECT: BRANDON-LEICESTER	PROJECT NO.: FEGC F 019-3 (29)
DESIGN FILE NAME: p:\Civ\1\Sheet\Plans\zb051s6.dgn	PLOT DATE: 07/19/2002
IPARM FILE NAME:	SURVEY DATE: 06-29-2000
SURVEYED BY: VAOT	DRAWN BY: M. C. McINTOSH
SQUAD LEADER: L. ORVIS P.C.	SHEET: 6 OF 92