


FOR CONTINUATION
OF PROFILE SEE
SHEET 38 OF 92

DATUM	
VERTICAL	NAVD 88
HORIZONTAL	NAD 83

US ROUTE 7 PROFILE (SOUTHERN SEGMENT)

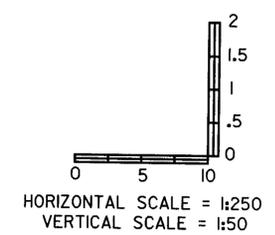

PROJECT:	BRANDON-LEICESTER	PROJECT NO.:	FEGC F 019-3 (29)
DESIGN FILE NAME:	p:\Civ\Sheet\Profiles\zb05\prsh+4segl.dgn		
IPARM FILE NAME:			
SURVEYED BY:	VA0T	PLOT DATE:	07/19/2002
SQUAD LEADER:	L. ORVIS P.C.	SURVEY DATE:	06-29-2000
		DRAWN BY:	R.ROSS
		SHEET:	37 OF 92