


FOR CONTINUATION
OF PROFILE SEE
SHEET 41 OF 92

DATUM	
VERTICAL	NAVD 88
HORIZONTAL	NAD 83

US ROUTE 7 PROFILE (SOUTHERN SEGMENT)

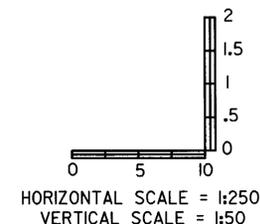

PROJECT:	BRANDON-LEICESTER	PROJECT NO.:	FEGC F 019-3 (29)
DESIGN FILE NAME:	p:\Civill\Sheet\Profiles\zb05\prsh77seg1.dgn	PLOT DATE:	07/19/2002
IPARM FILE NAME:		SURVEY DATE:	06-29-2000
SURVEYED BY:	VAOT	DRAWN BY:	R.ROSS
SQUAD LEADER:	L. ORVIS P.C.	SHEET:	40 OF 92