


FOR CONTINUATION  
OF PROFILE SEE  
SHEET 42 OF 92

DATUM  
VERTICAL NAVD 88  
HORIZONTAL NAD 83

US ROUTE 7 PROFILE (SOUTHERN SEGMENT)

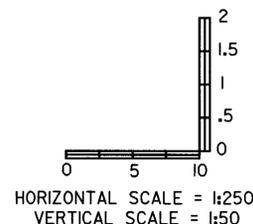

PROJECT: <b>BRANDON-LEICESTER</b>	PROJECT NO. : <b>FEGC F 019-3 (29)</b>
DESIGN FILE NAME: p:\Civil\Sheet\Profiles\zb05\prsh8segl.dgn	PLOT DATE: 07/19/2002
IPARM FILE NAME:	SURVEY DATE: 06-29-2000
SURVEYED BY: VAOT	DRAWN BY: R.ROSS
SQUAD LEADER: L. ORVIS P.C.	SHEET: 41 OF 92