



LOVERS LANE

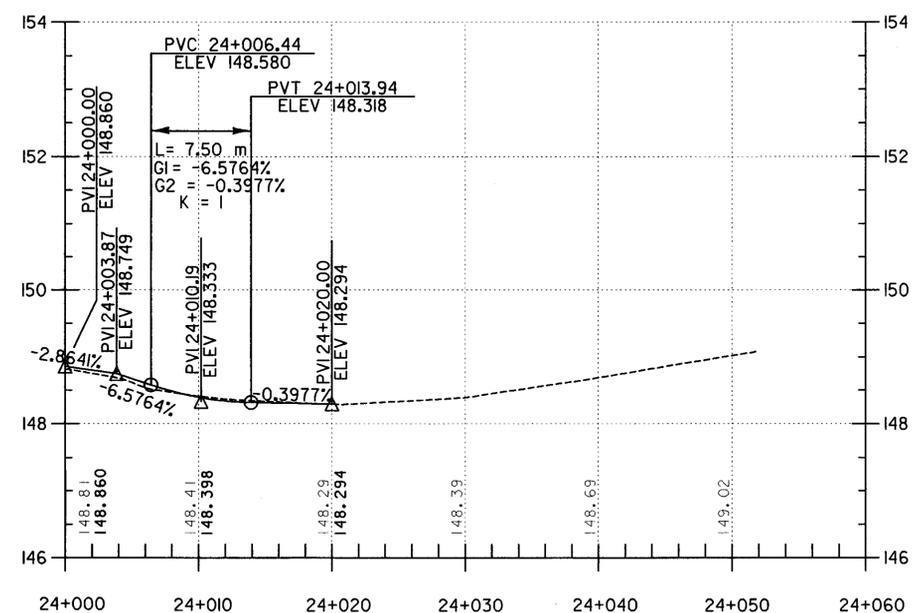

TOWN LINE DRIVE

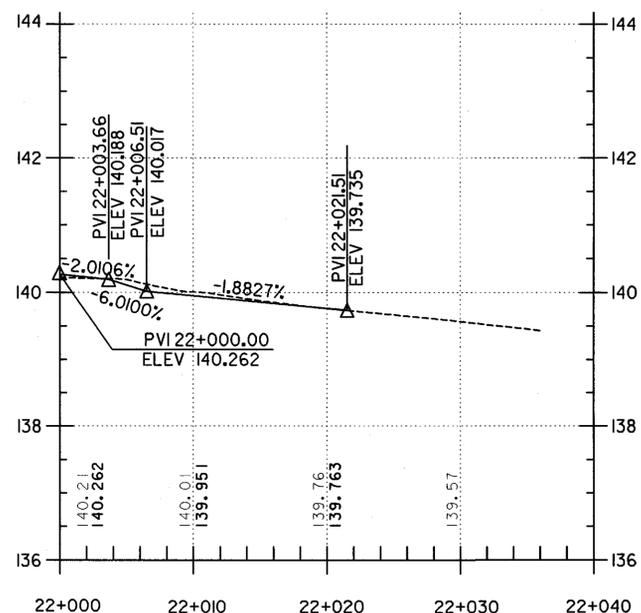

LARCH LANE

DATUM	
VERTICAL	NAVD 88
HORIZONTAL	NAD 83

PROJECT:	BRANDON-LEICESTER	PROJECT NO.:	FEGC F 019-3 (29)
DESIGN FILE NAME:	p:\Civ\Sheet\Profiles\zb05\dstreet\profile.dgn		
IPARM FILE NAME:	PLOT DATE: 07/19/2002		
SURVEYED BY:	VAOT	SURVEY DATE:	06-29-2000
SQUAD LEADER:	L. ORVIS P.C.	DRAWN BY:	R. ROSS
		SHEET:	44 OF 92