
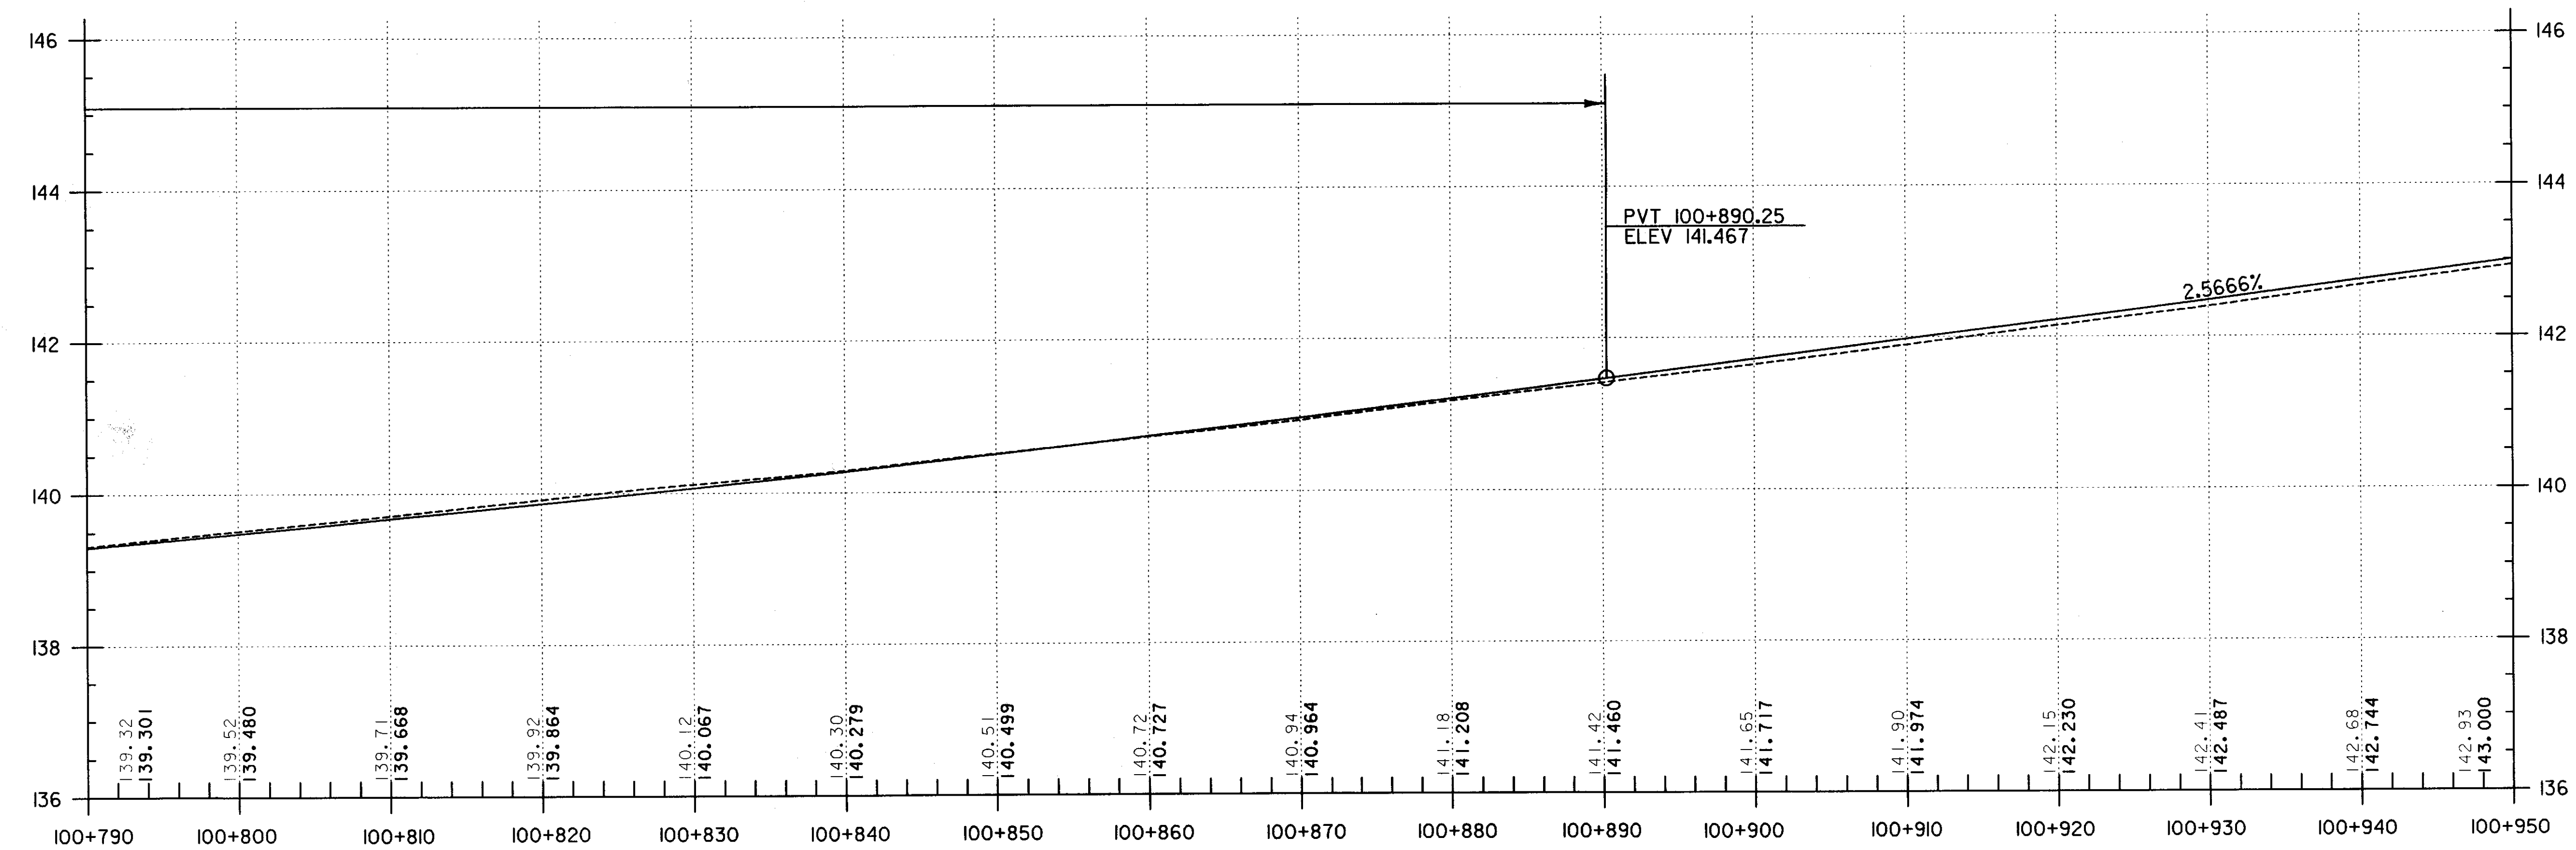


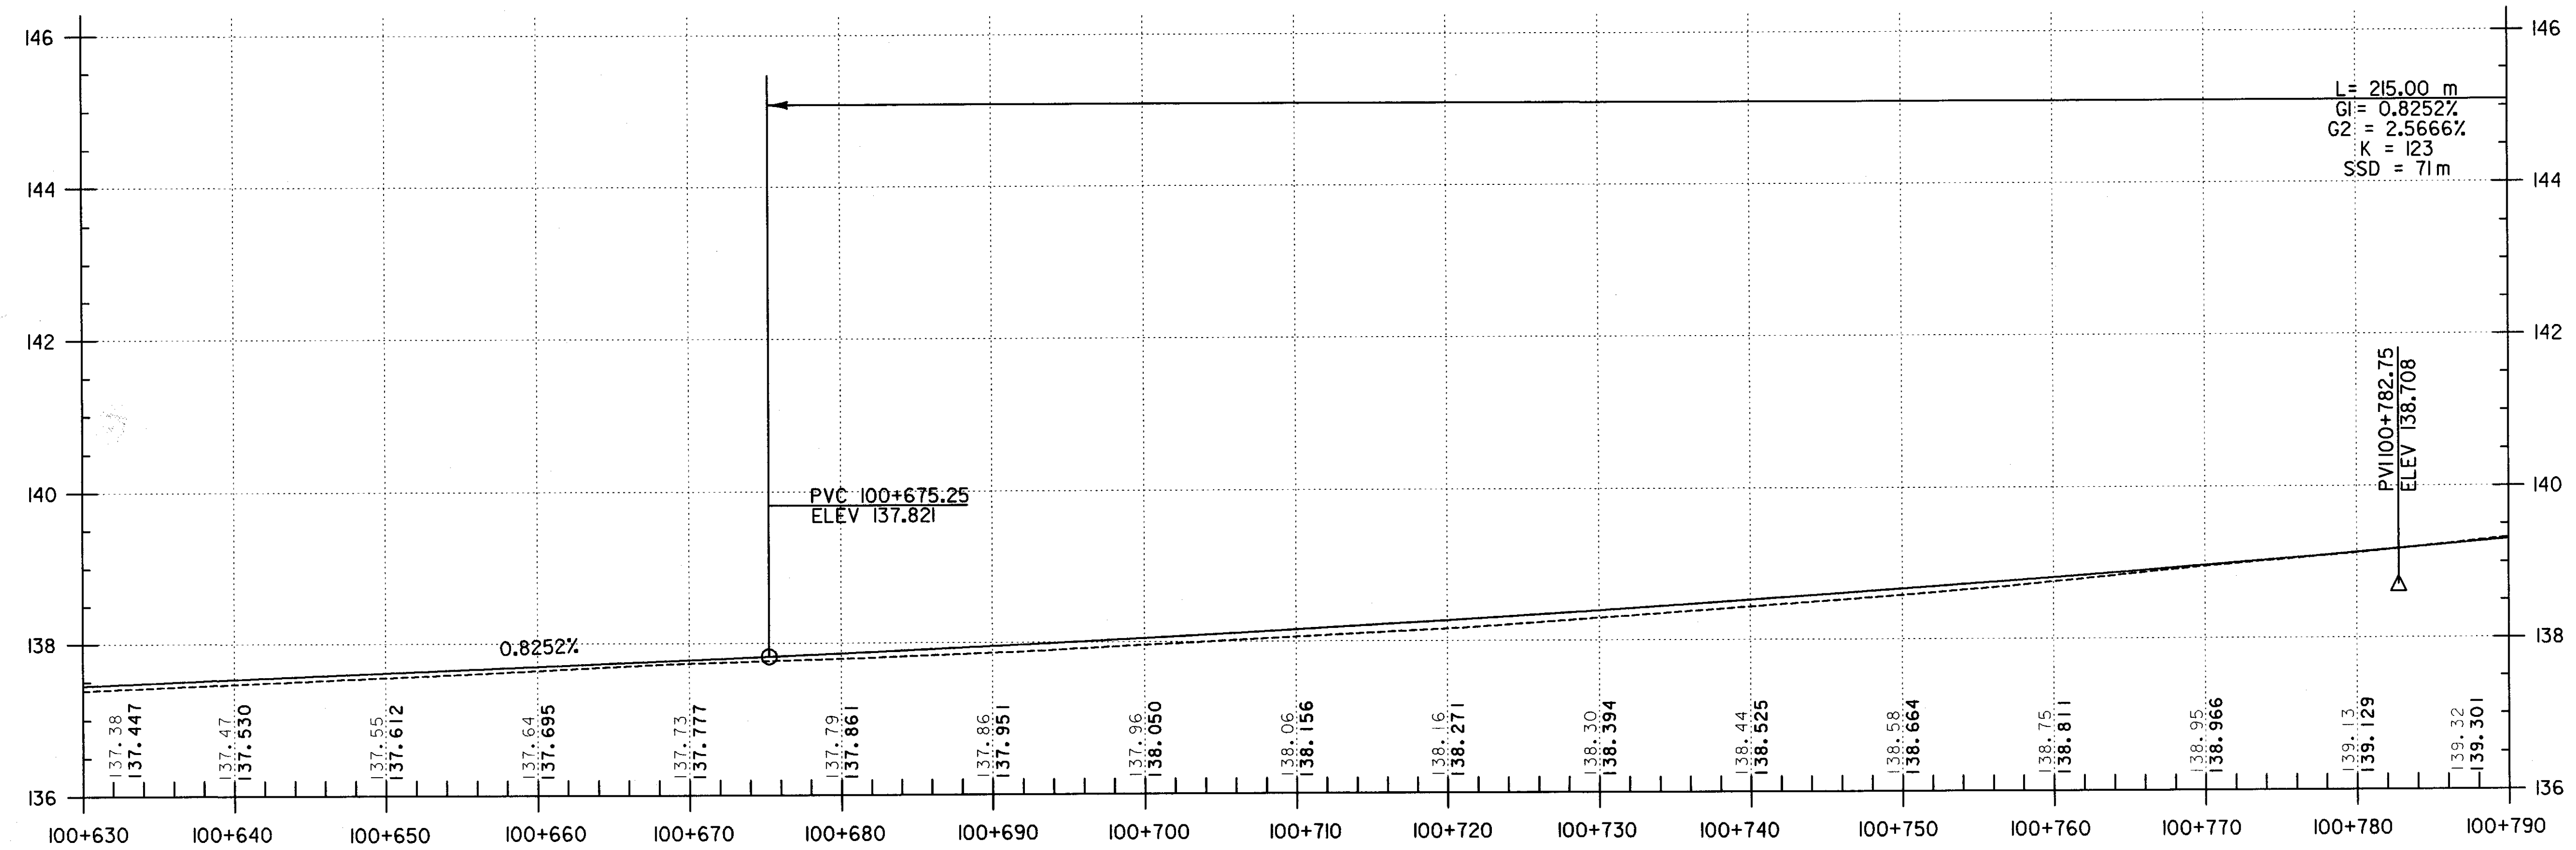

FOR CONTINUATION
OF PROFILE SEE
SHEET 48 OF 92

DATUM
 VERTICAL NAVD 88
 HORIZONTAL NAD 83

US ROUTE 7 PROFILE (NORTHERN SEGMENT)

0 5 10
 HORIZONTAL SCALE = 1:250
 VERTICAL SCALE = 1:50

PROJECT:	BRANDON-LEICESTER	PROJECT NO.:	FEGC F 019-3 (29)
DESIGN FILE NAME:	p:\CIVIL\Sheet\Profiles\zb05\prsh3seq2.dgn		
IPARM FILE NAME:	VAOT		
SURVEYED BY:	VAOT	PLOT DATE:	07/19/2002
SQUAD LEADER:	L. ORVIS P.C.	SURVEY DATE:	06-29-2000
		DRAWN BY:	R.ROSS
		SHEET:	47 OF 92