

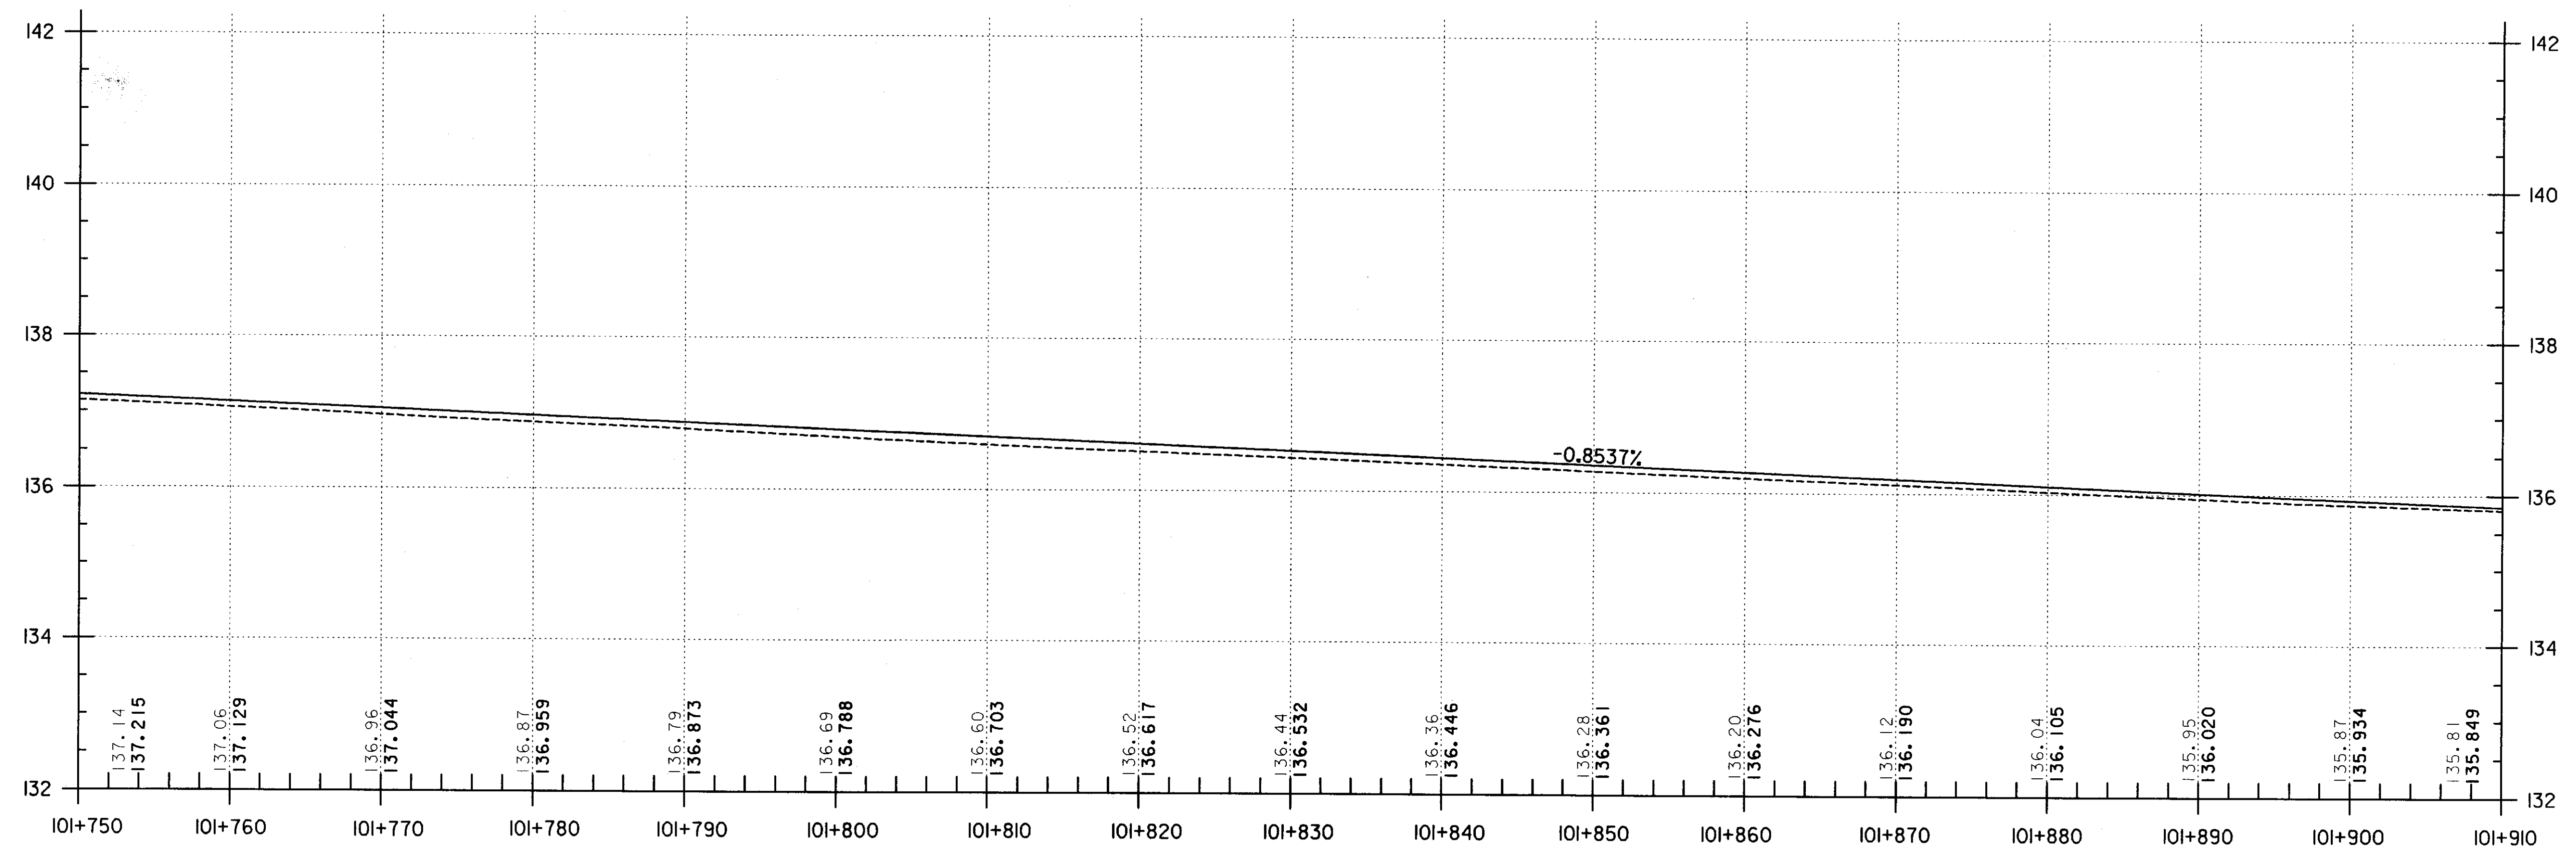


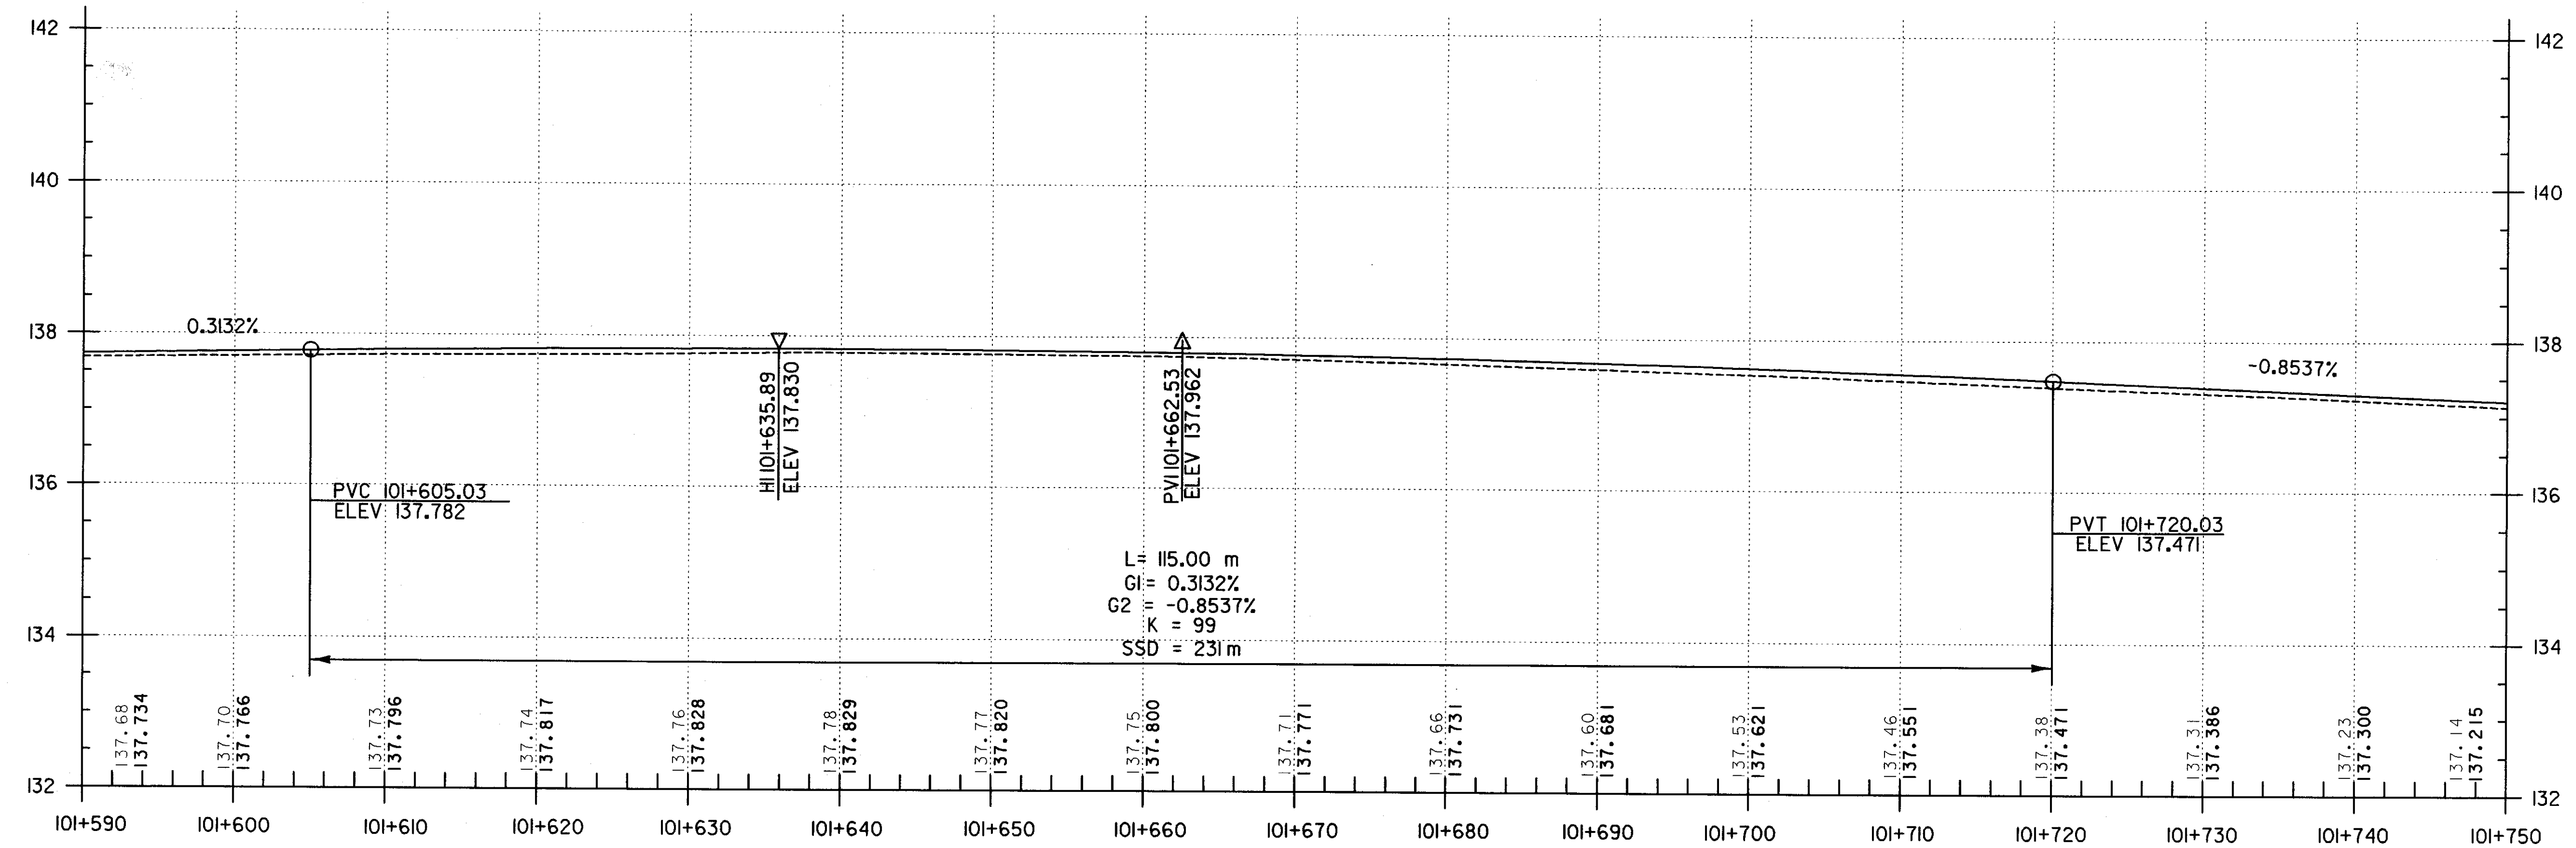

FOR CONTINUATION
OF PROFILE SEE
SHEET 51 OF 92

DATUM
VERTICAL NAVD 88
HORIZONTAL NAD 83

US ROUTE 7 PROFILE (NORTHERN SEGMENT)

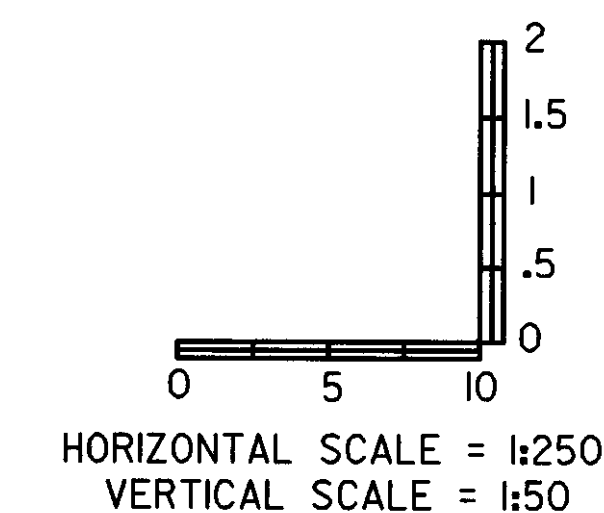

PROJECT:	BRANDON-LEICESTER	PROJECT NO.:	FEGC F 019-3 (29)
DESIGN FILE NAME:	p:\Civil\Sheet\Profiles\zb05\prsh6seg2.dgn	IPARM FILE NAME:	
SURVEYED BY:	VAOT	SURVEY DATE:	06-29-2000
SQUAD LEADER:	L. ORVIS P.C.	DRAWN BY:	R.ROSS
		SHEET:	50 OF 92