



FERN LAKE ROAD

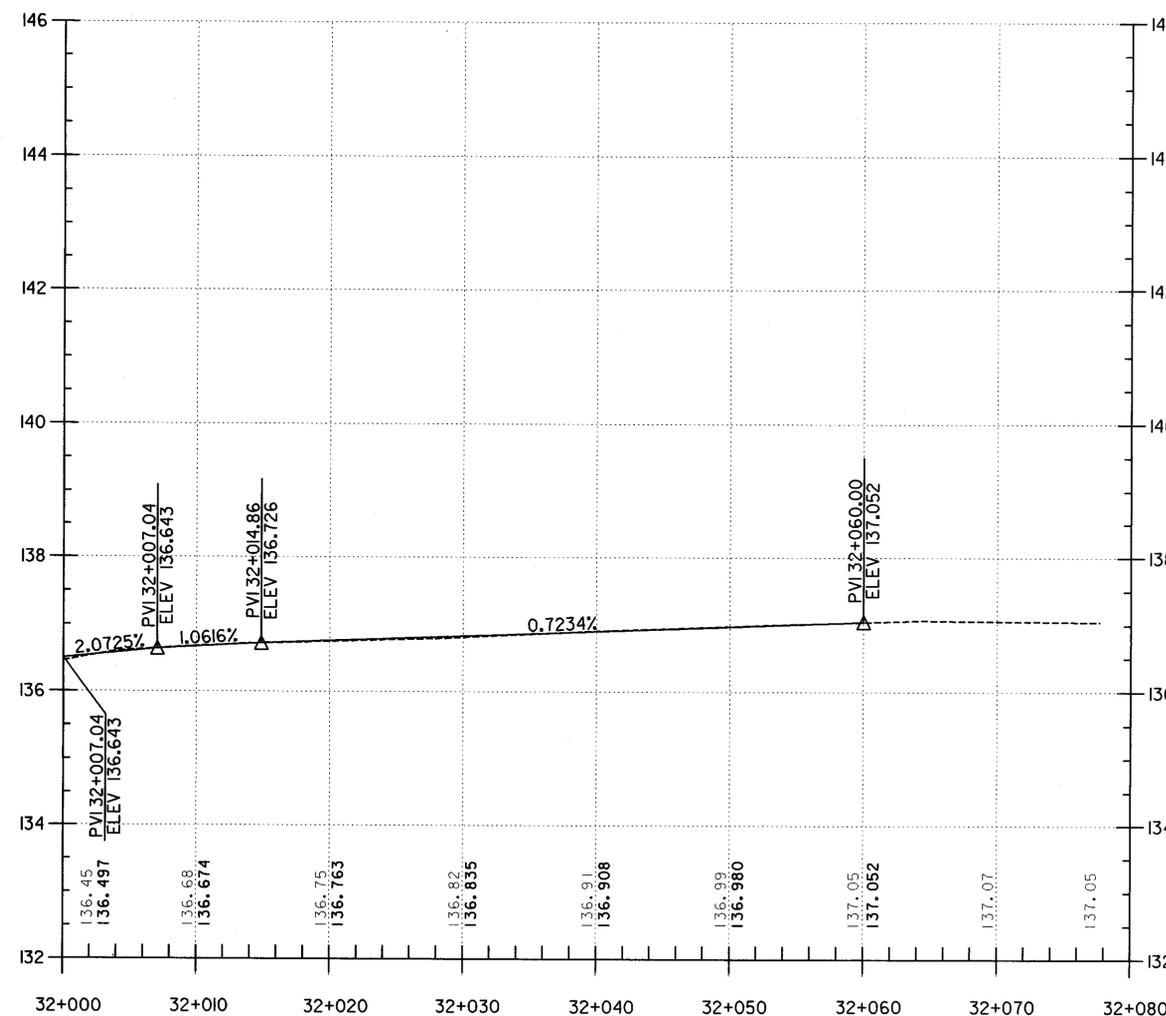

LEICESTER WHITING ROAD

DATUM	
VERTICAL	NAVD 88
HORIZONTAL	NAD 83

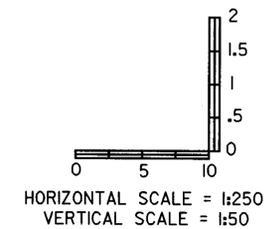

PROJECT: BRANDON-LEICESTER	PROJECT NO.: FEGC F 019-3 (29)
DESIGN FILE NAME: p:\CIVIL\Sheet\Profiles\zb05\sidestreet\profseg2.dgn	PLOT DATE: 07/19/2002
IPARM FILE NAME:	SURVEY DATE: 06-29-2000
SURVEYED BY: VAOT	DRAWN BY: R.ROSS
SQUAD LEADER: L. ORVIS P.C.	SHEET: 52 OF 92