


BEGIN PROJECT FECC F-019-3(29)
BRANDON STA 85+50

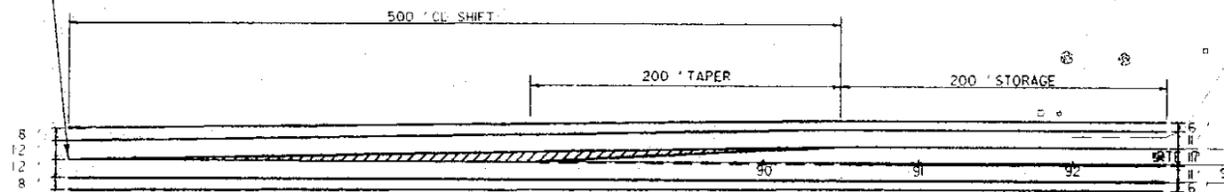

US ROUTE 7
TO BRANDON VILLAGE
1.09 MILES

NO SURVEY BEYOND STA 92+00
ADDITIONAL SURVEY WILL BE REQUIRED

OUT/FILL LIMITS NOT SHOWN
DUE TO LACK OF SURVEY

STRIPING TO BE FINALIZED
DURING DETAILED DESIGN

NOTE: APPROACH WORK NOT SHOWN

MATCH LINE
STA 93+00

MATCH LINE
STA 93+00

ALTERNATIVE B

SURVEYED BY	DATE
DRAWN BY	DATE
SQUAD LEADER	DATE
DESIGN FILE NO.	DATE
FARM FILE	DATE PLOTTED
PROJ. NAME BRANDON-LEICESTER	
PROJ. NO. FECC F 019-3 (29)	
SHEET 1 OF 15 SHEETS	

SCALE P-100'-0"
50 0 50

DATUM
VERTICAL _____
HORIZONTAL _____