
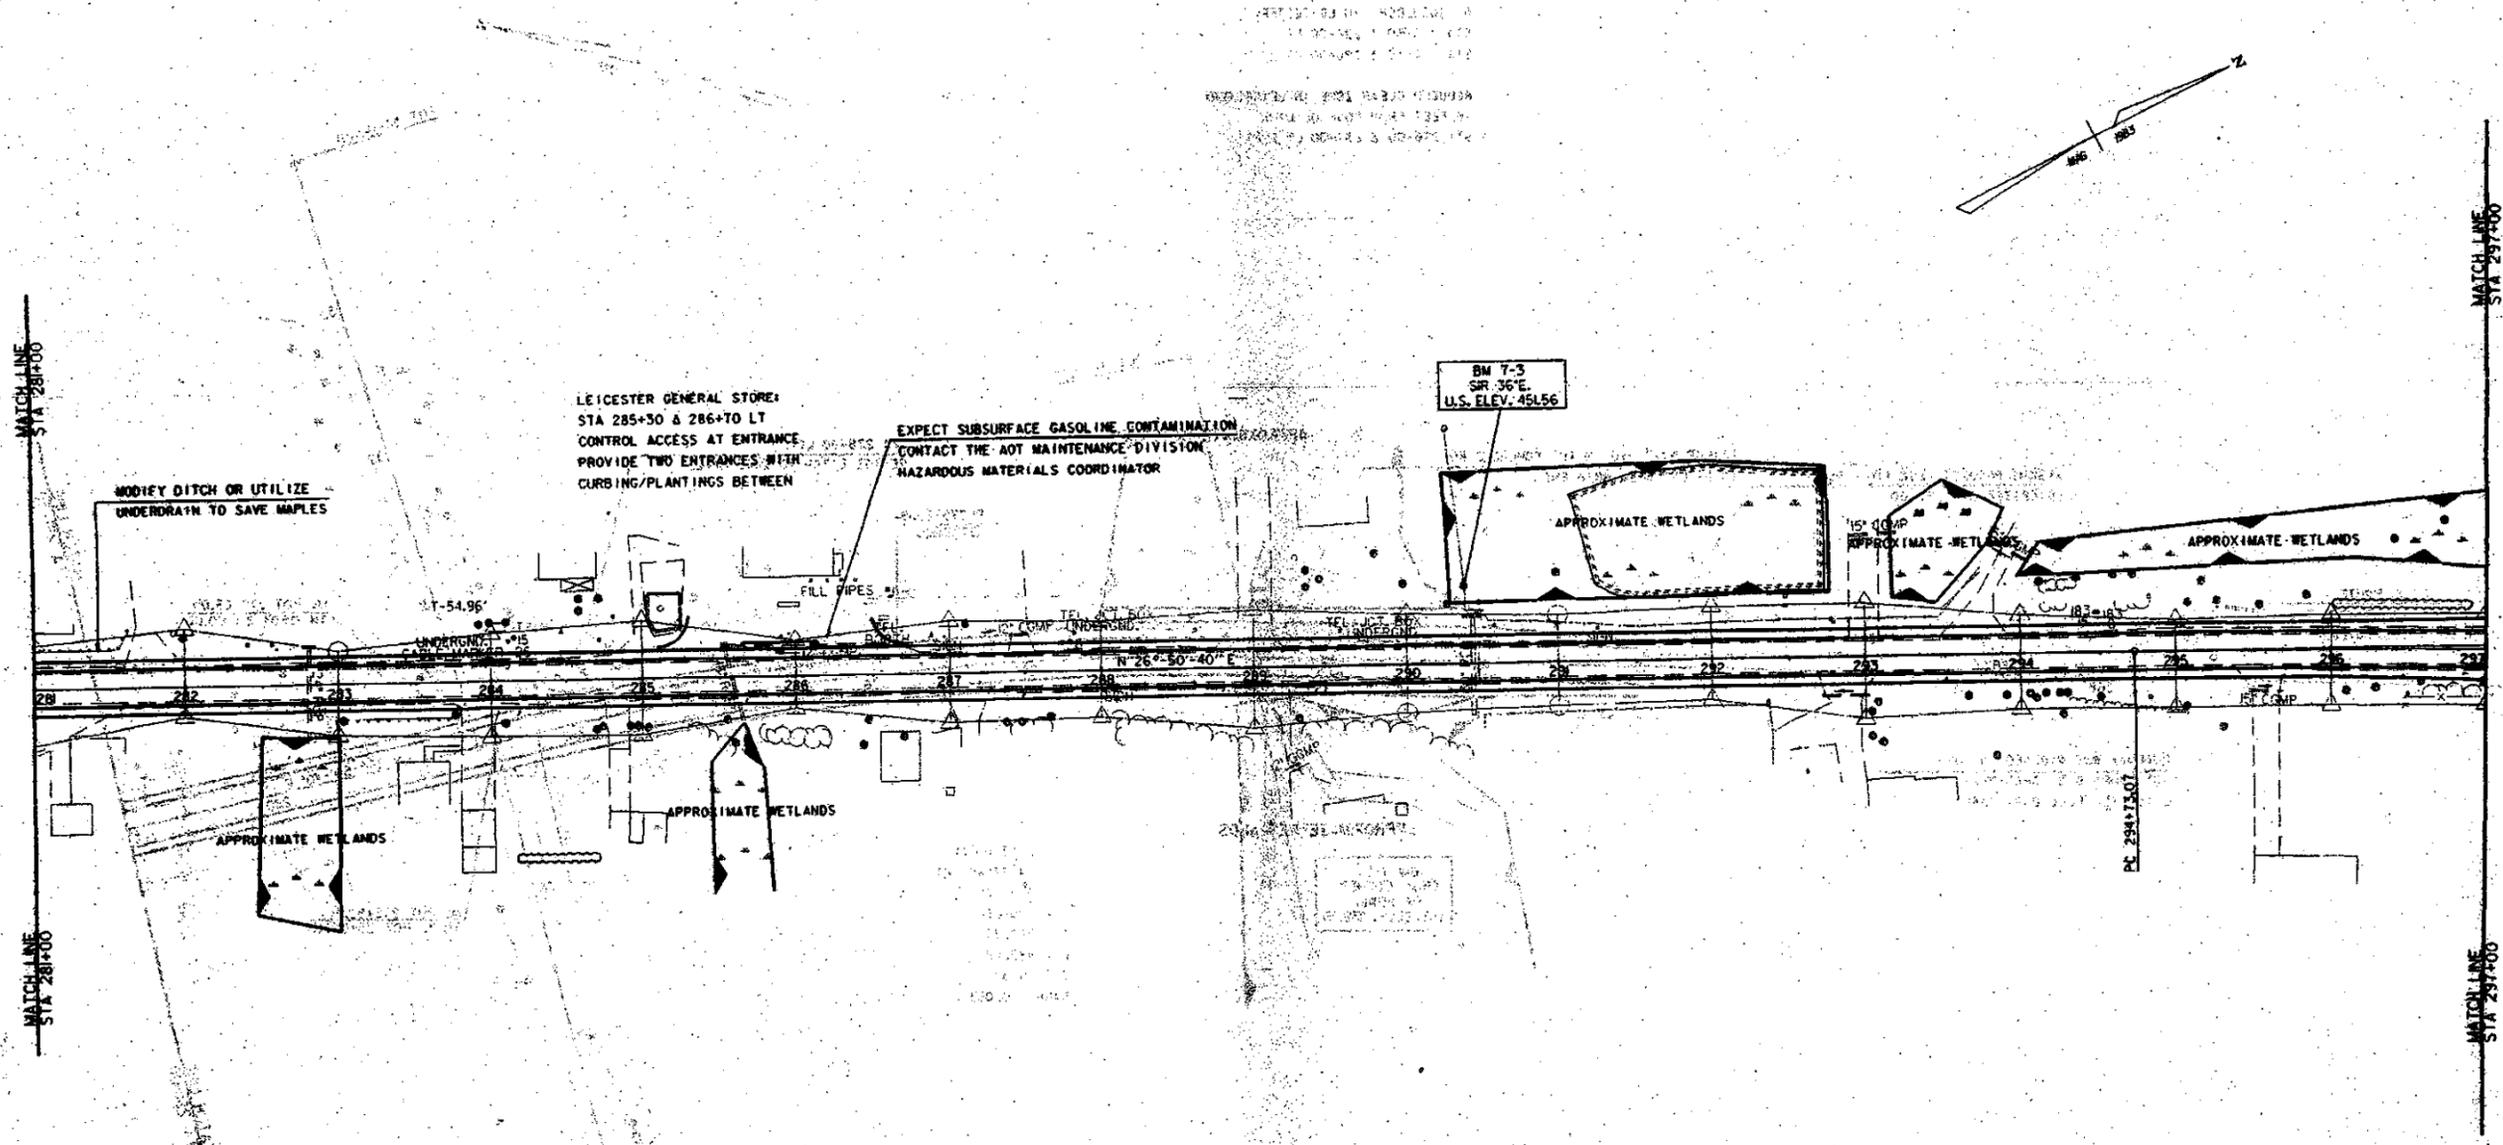


NOTES:

REDUCED CLEAR ZONE IN LEICESTER  
16 FEET FROM EDGE OF LANE  
STA 276+00 & 287+00 LT & RT

SHEET NO. 10 OF 15  
DATE: 7/95  
BY: J.A. GARSO

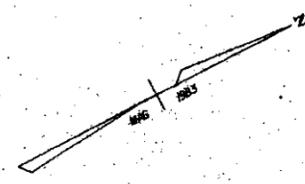

**CONTINUED**


**ALTERNATIVE B**

SURVEYED BY	C. WOODS	DATE	
DRAWN BY	J.A. GARSO	DATE	
SQUAD LEADER	J.A. GARSO		
PROJ. NAME	BRANDON-LEICESTER		
PROJ. NO.	FEGC F 019-3(29)		
SHEET	10 OF 15	SHEETS	

