
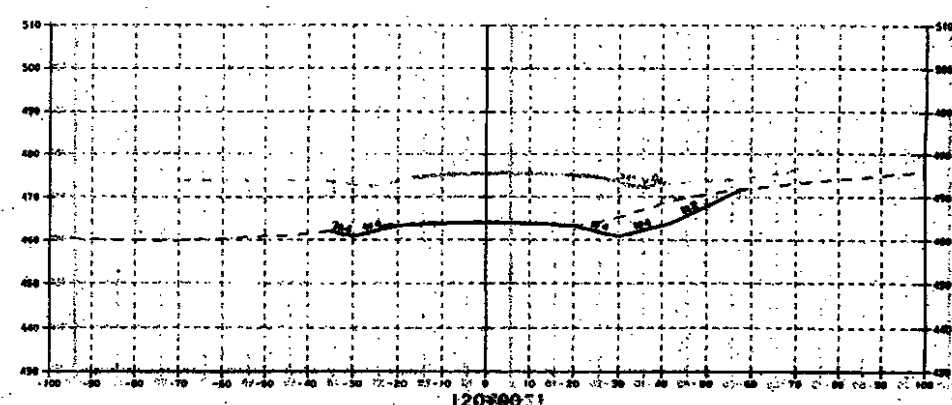
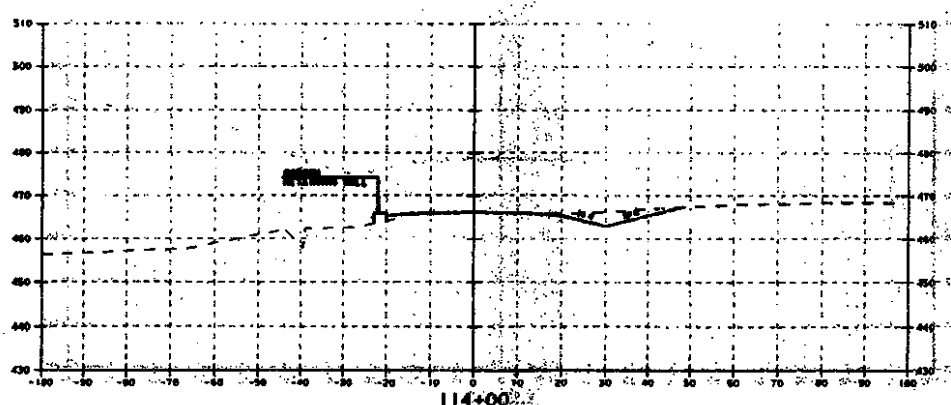
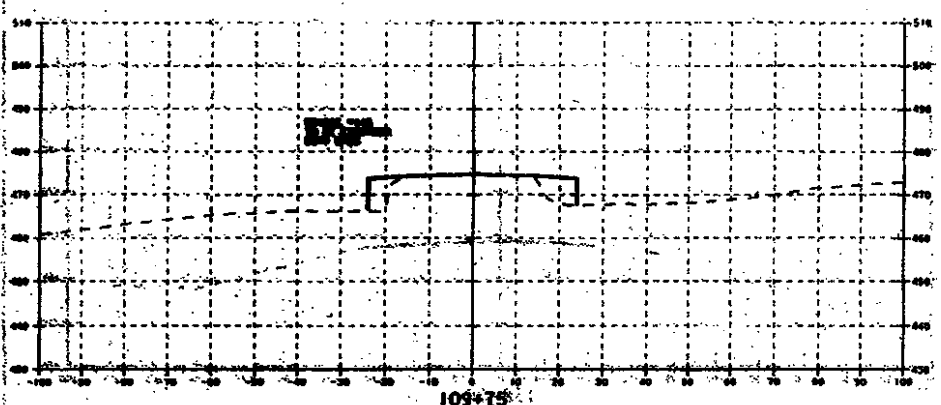
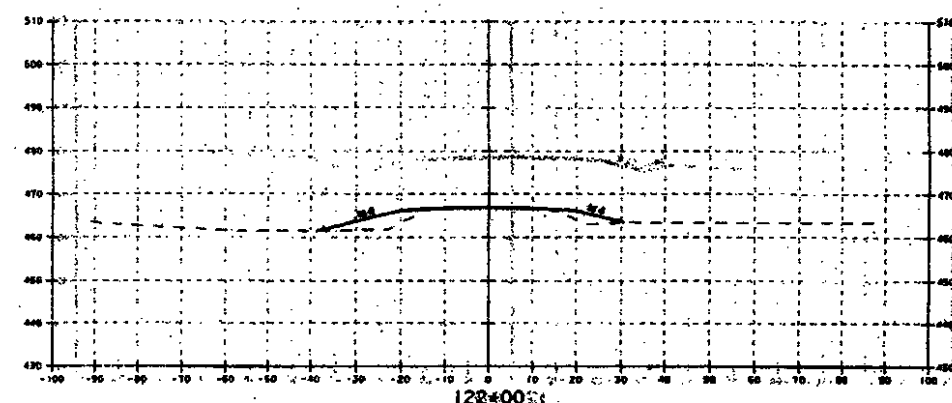
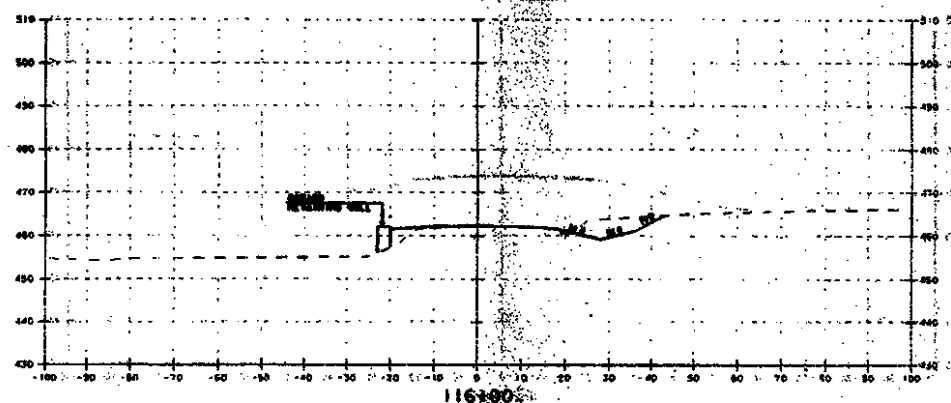
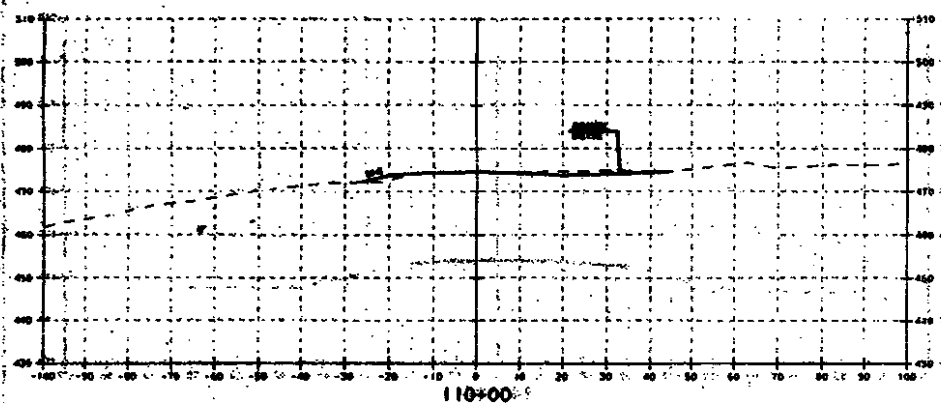
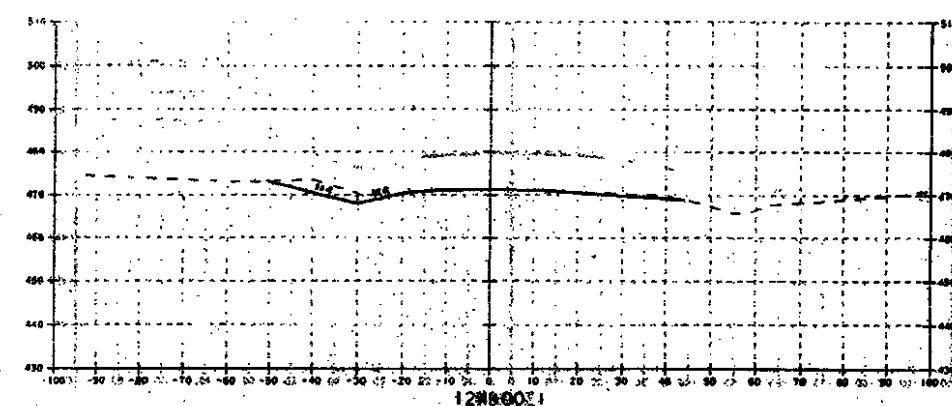
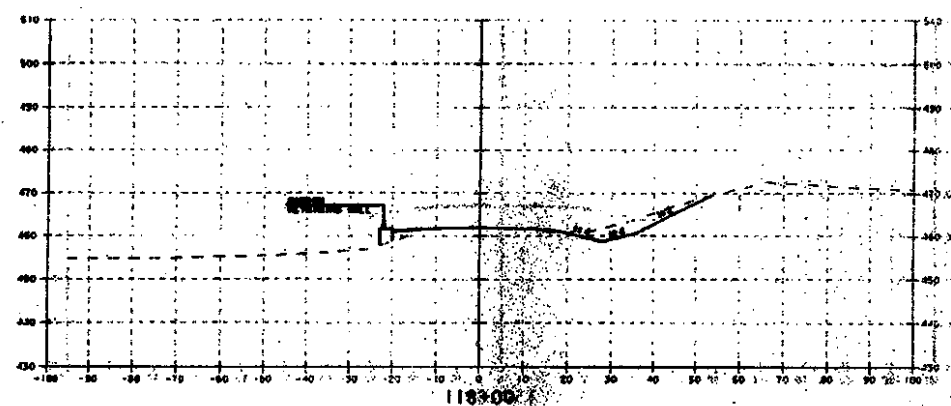


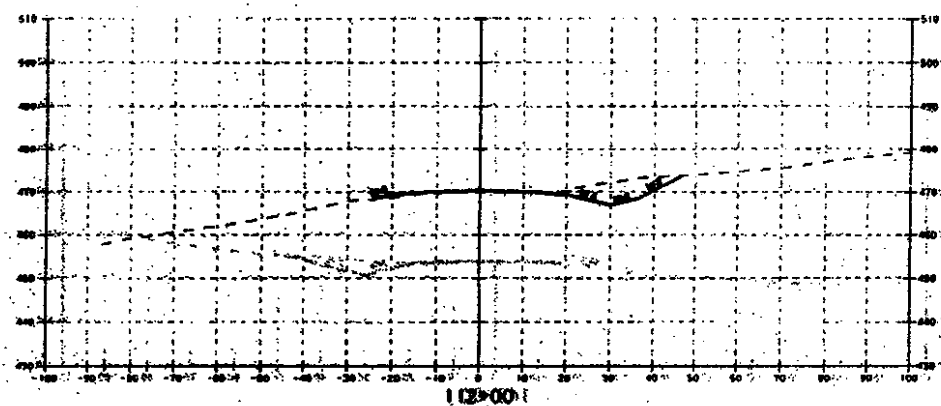


BRIDGE #115

ALTERNATIVE B

SCALE: 1" = 40'-0"

ALTERNATIVE B

