
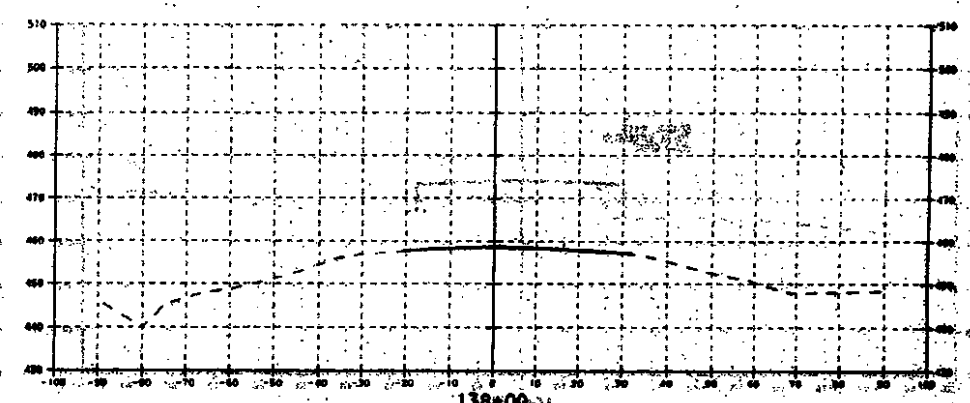
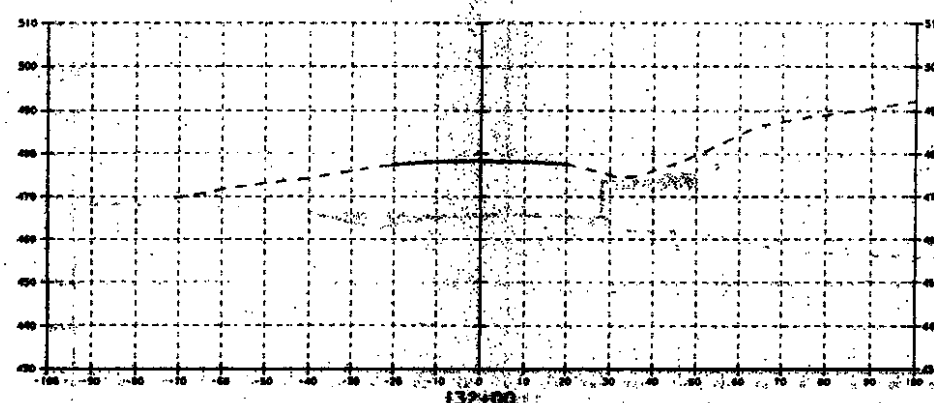
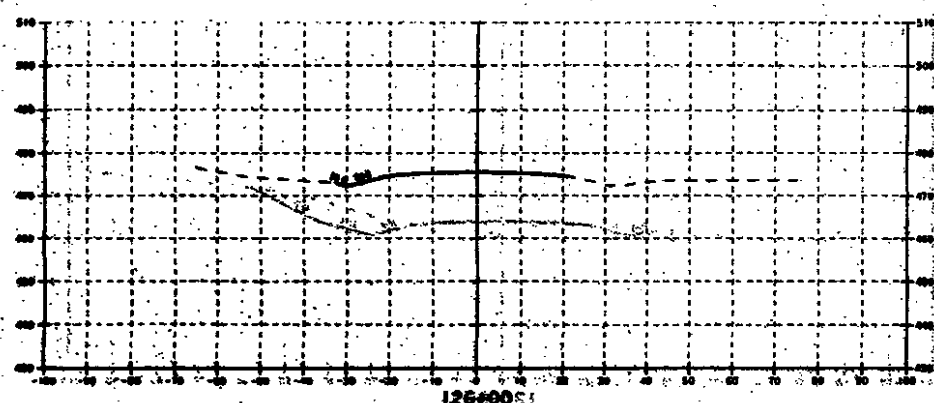
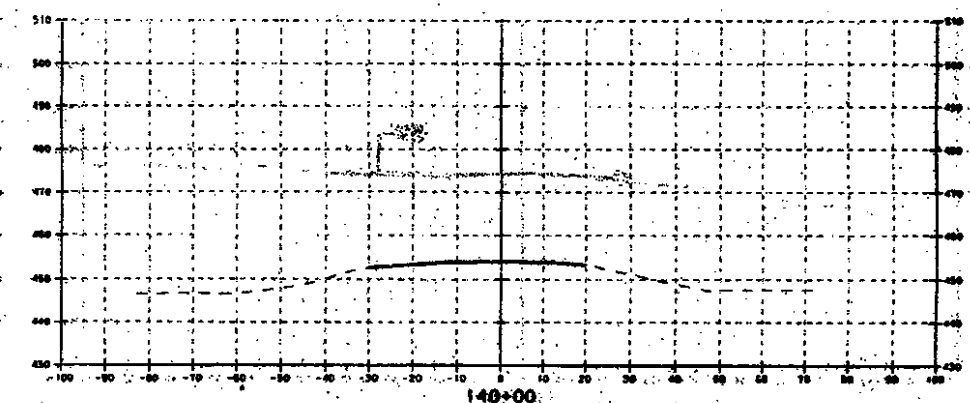
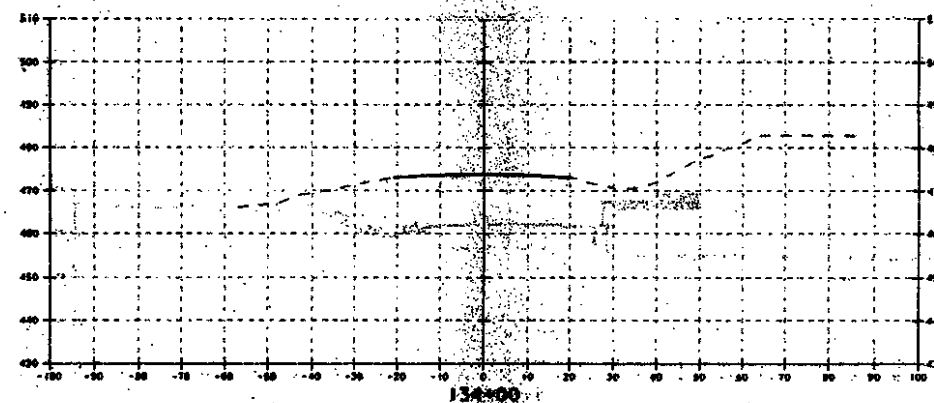
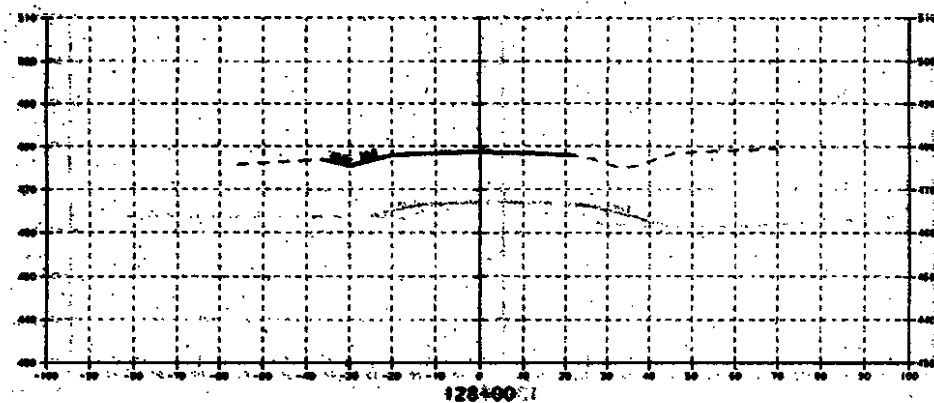
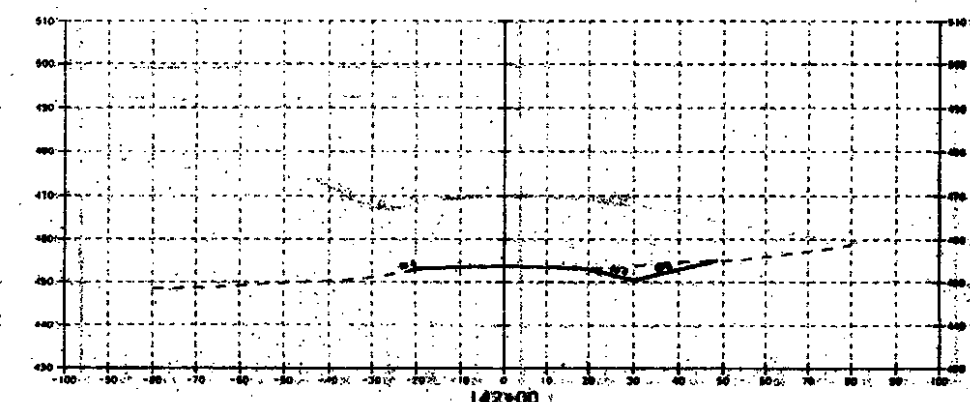
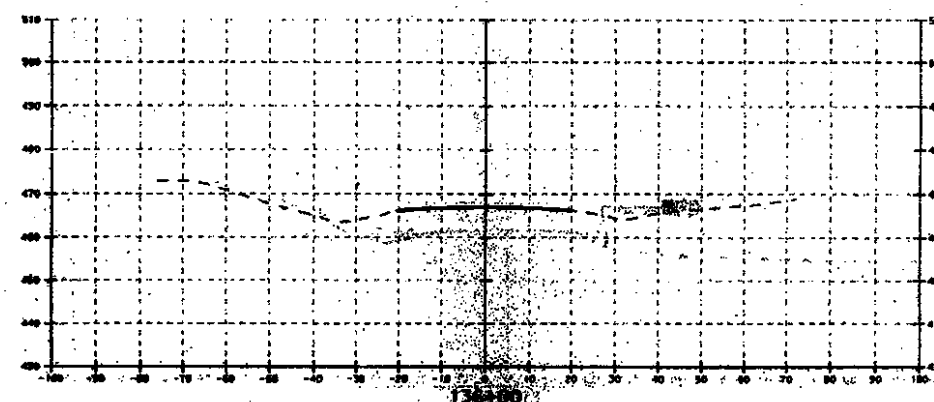


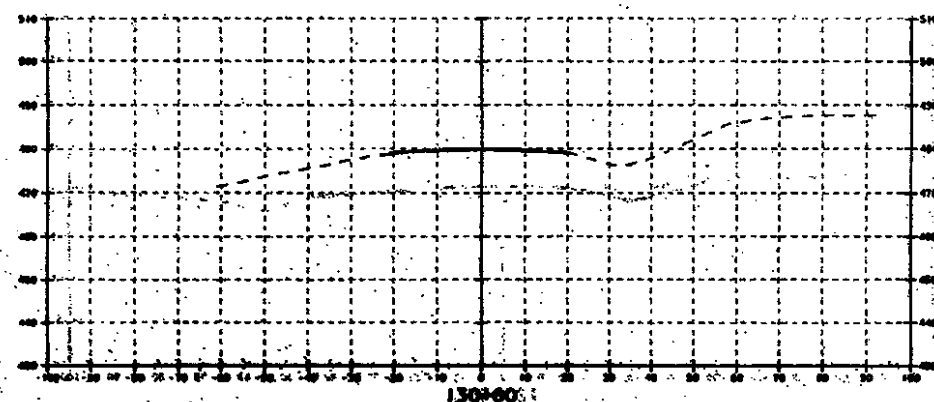

 SHEET: **1** OF **1**

ALTERNATIVE B

SCALE: 1" = 40'-0"

ALTERNATIVE B

 PROJ. NAME: **BRANDON - LEONARD**
 PROJ. NO.: **FECC.F.019-3290**
 SHEET: **1** OF **1** SHEETS