
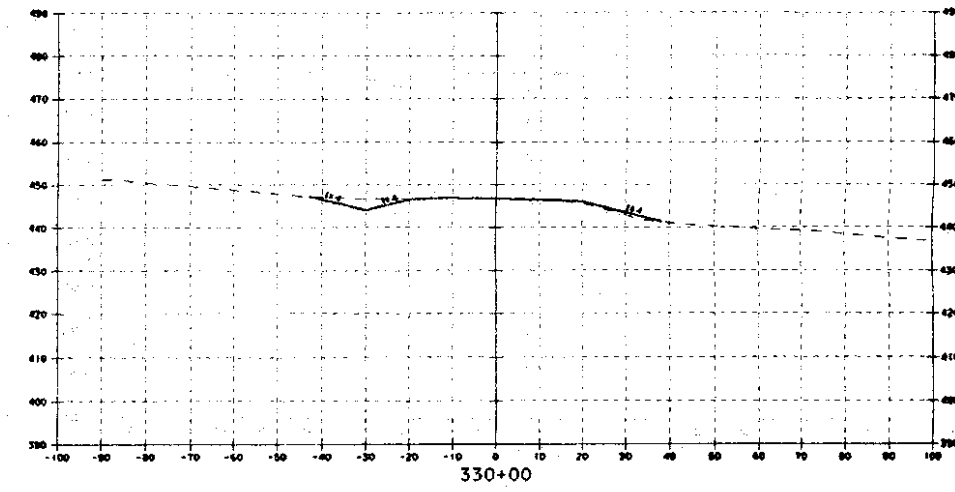
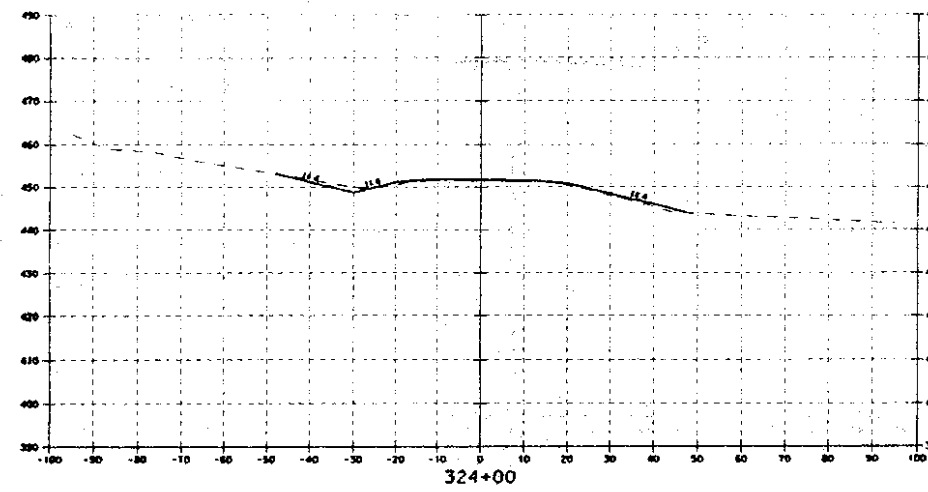
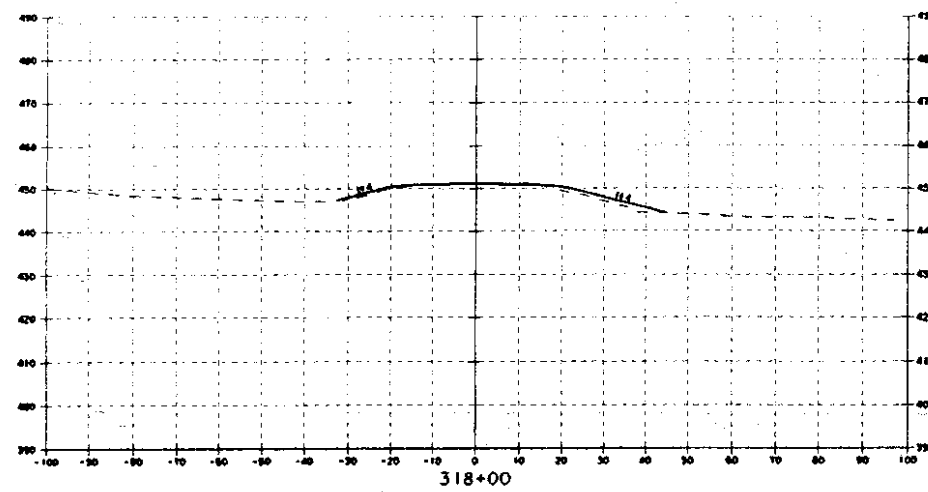
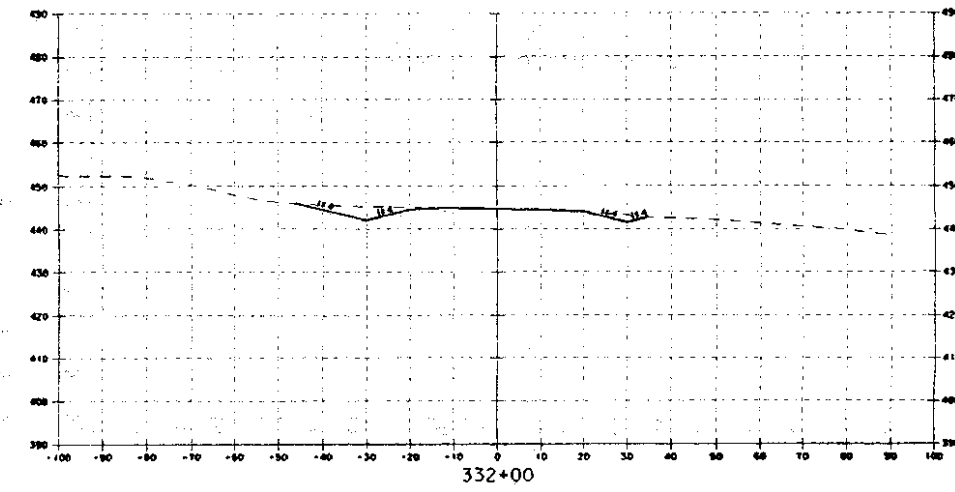
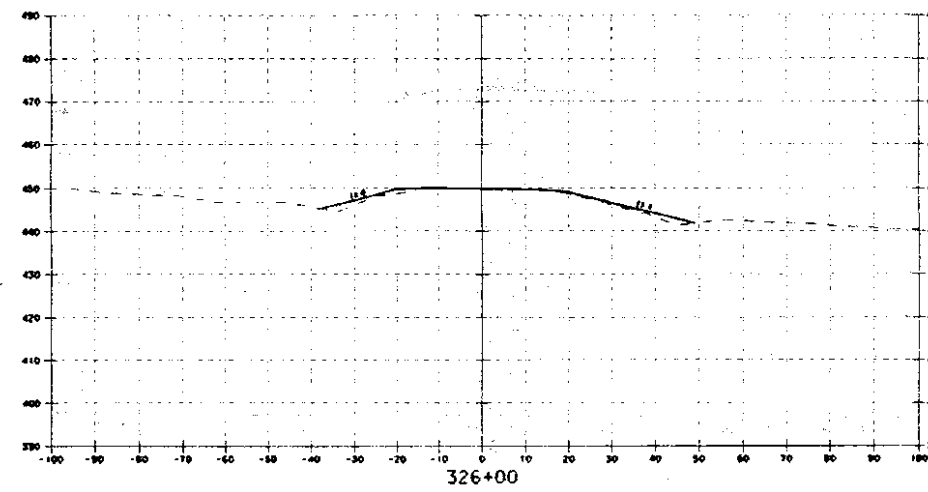
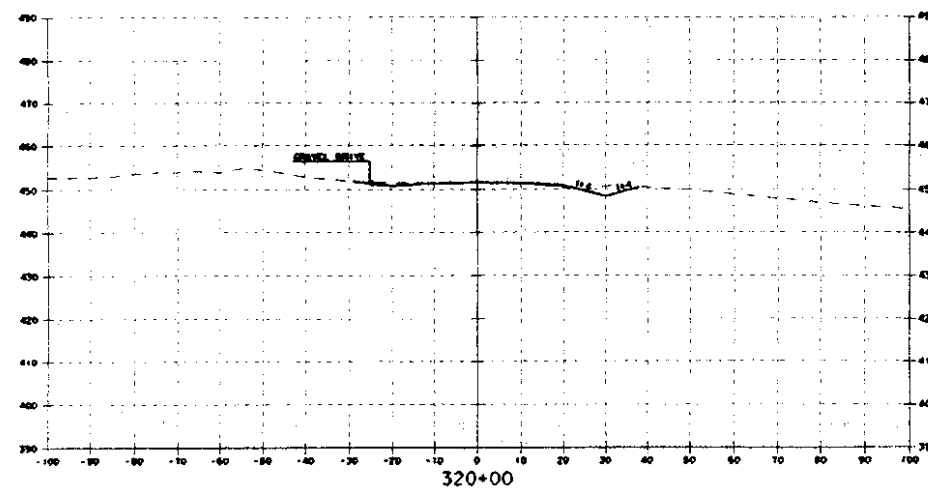
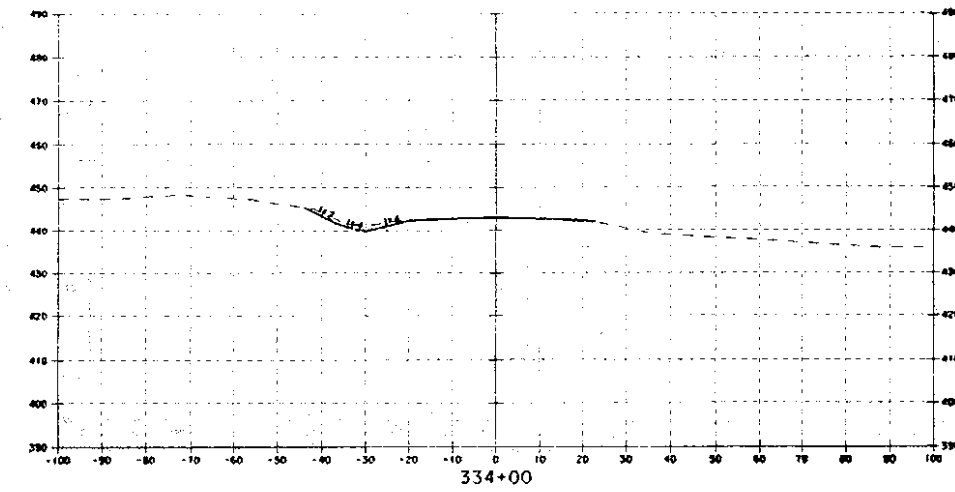
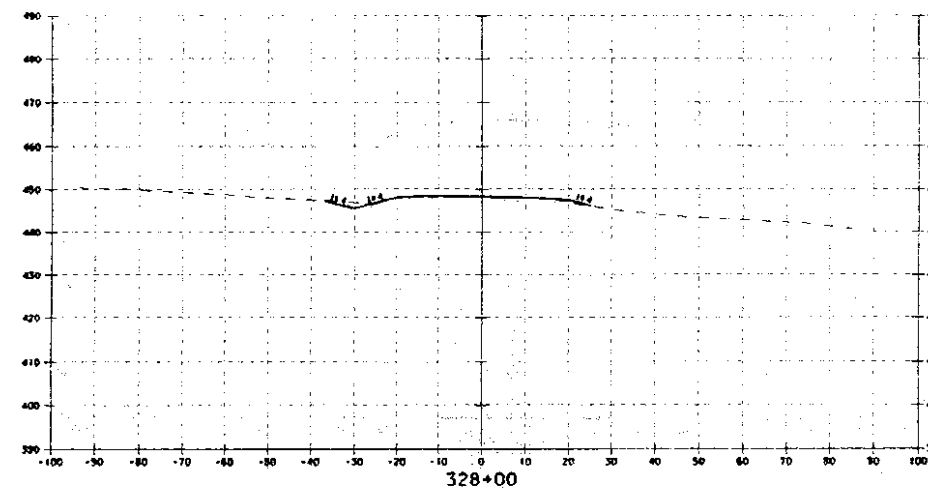


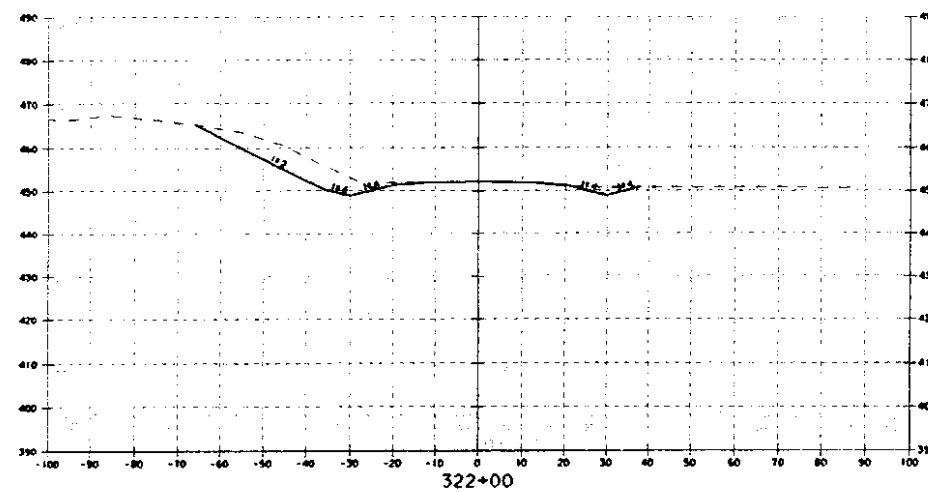

DATUM
VERTICAL _____
HORIZONTAL _____

SCALE 1" = 40'-0"
20' 0' 20'

ALTERNATIVE B

SURVEYED BY	C. WOODS	DATE	
DRAWN BY	J.A. GARSO	DATE	
SQUAD LEADER			
DESIGN FILE NO.	/78d05/1405m/1405bms.dgn		
#/ARM		DATE	
FILE	../lpcrmg/scalec04.1	PLOTTED	7/95
PROJ. NAME	BRANDON - LEICESTER		
PROJ. NO.	FECC F 019-3129		
SHEET	OF	SHEETS	