


BEGIN PROJECT FECC F 019-3 (29)
BRANDON STA 85+50

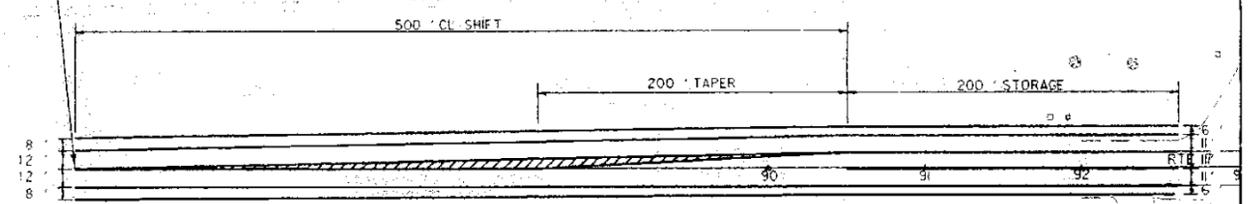

US ROUTE 7
TO BRANDON VILLAGE
1.09 MILES

NO SURVEY BEYOND STA 92+00
ADDITIONAL SURVEY WILL BE REQUIRED
DUE TO LACK OF SURVEY

CUT/FILL LIMITS NOT SHOWN
DUE TO LACK OF SURVEY


STRIPING TO BE FINALIZED
DURING DETAILED DESIGN

NOTE: APPROACH WORK NOT SHOWN

MATCH LINE
STA 93+00

ALTERNATIVE C

SURVEYED BY	C. WOODS	DATE	
DRAWN BY	J.A. GARSO	DATE	
SQUAD LEADER			
DESIGN FILE NO.	/78d051/1d051bdr.dgn		
DATE PLOTTED	7/95		
PROJ. NAME	BRANDON-LEICESTER		
PROJ. NO.	FECC F 019-3 (29)		
SHEET	1	OF	15 SHEETS

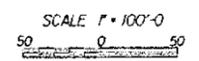

DATUM	
VERTICAL	
HORIZONTAL	