


MATCH LINE  
STA 121+00


STA 121+00

CURVE #1 DATA:  
 $\Delta = 3^{\circ}03'00''$   
 $D = 0^{\circ}30'00''$   
 $R = 11459.16'$   
 $T = 305.07'$   
 $L = 610.00'$   
 $E = 4.06'$   
 BANK = NC

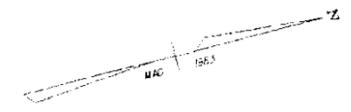

MATCH LINE  
STA 137+00

MATCH LINE  
STA 137+00

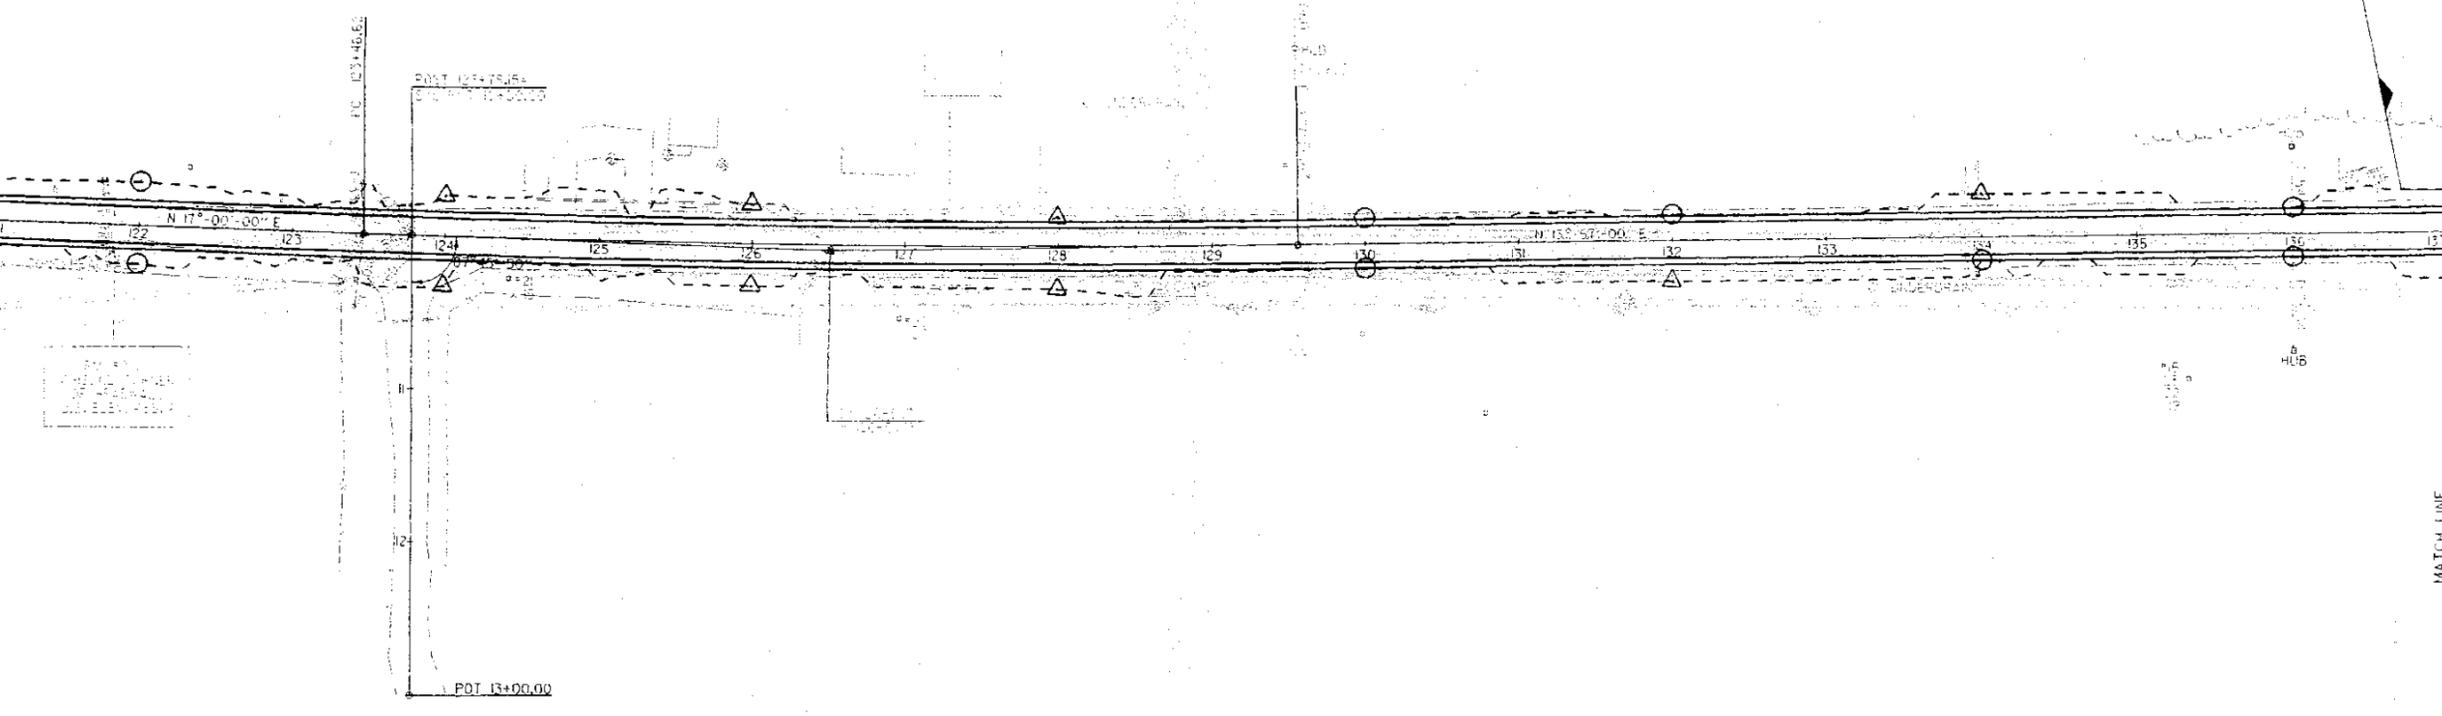

### ALTERNATIVE C

|                 |                      |              |           |
|-----------------|----------------------|--------------|-----------|
| SURVEYED BY     | C. WOODS             | DATE         |           |
| DRAWN BY        | J.A. GARSO           | DATE         |           |
| SQUAD LEADER    |                      |              |           |
| DESIGN FILE NO. | /78d051/1d051bdr.dgn |              |           |
| PAPM FILE       | ../iparms/103.       | DATE PLOTTED | 7/95      |
| PROJ. NAME      | BRANDON-LEICESTER    |              |           |
| PROJ. NO.       | FEGC F 019-3(29)     |              |           |
| SHEET           | 3                    | OF           | 15 SHEETS |

