


APPROXIMATE WETLANDS

APPROXIMATE WETLANDS

CURVE #2 DATA:
 Δ = 6° 56' 30" RT
 D = 1" 00' 00"
 R = 5729.58'
 T = 347.51'
 L = 694.17'
 E = 10.53'
 BANK = 0.021 FT/FT

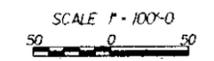

ALTERNATIVE C

SURVEYED BY	C. WOODS	DATE	
DRAWN BY	J.A. CARSO	DATE	
SQUAD LEADER			
DESIGN FILE NO.	/78d051/1d051bdr.dgn		
PARM		DATE	7/95
FILE	.../iparms/105.1 PLOTTED		
PROJ. NAME	BRANDON-LEICESTER		
PROJ. NO.	FEGC F 019-3 (29)		
SHEET	5	OF	15 SHEETS