


STA 153+00

STA 153+00

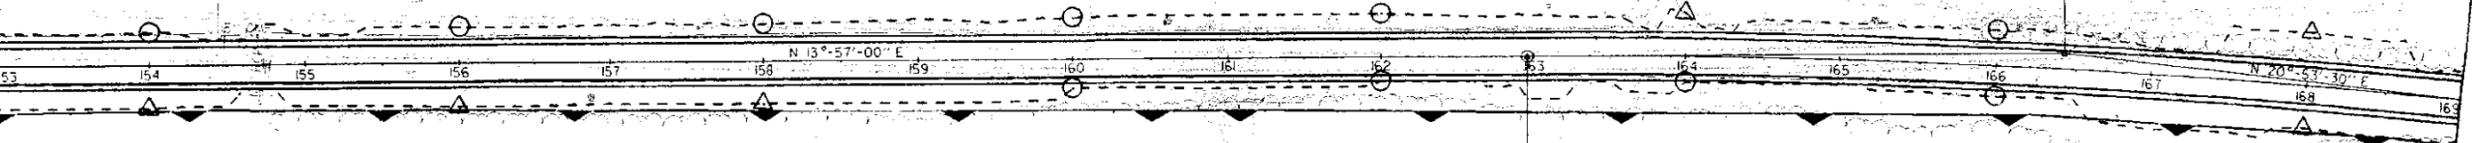

ON FILE  
PINS ON 30' M.  
ELEV 460.62




APPROXIMATE WETLANDS

APPROXIMATE WETLANDS

CURVE #2 DATA:  
Δ = 6° 56' 30" RT  
D = 1° 00' 00"  
R = 5729.58'  
T = 347.51'  
L = 694.17'  
E = 10.53'  
BANK = 0.021 FT/FT

MATCH LINE  
STA 169+00

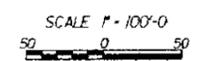

**ALTERNATIVE C**

SURVEYED BY	C. WOODS	DATE	
DRAWN BY	J.A. GARSO	DATE	
SQUAD LEADER	J.A. GARSO		
DESIGN FILE NO.	/78d051/1d051bdr.dgn		
PARM FILE	.../iparms/105.1	DATE PLOTTED	7/95
PROJ. NAME	BRANDON-LEICESTER		
PROJ. NO.	FECC F 019-3 (29)		
SHEET	5	OF	15 SHEETS