


NOTES:
 REDUCED CLEAR ZONE IN LEICESTER:
 16 FEET FROM EDGE OF LANE
 STA 276+00 & 287+00 LT & RT

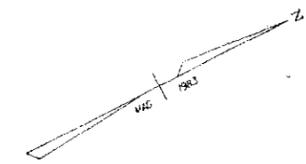

MATCH LINE
STA 281+00

MATCH LINE
STA 297+00

MODIFY DITCH OR UTILIZE
 UNDERDRAIN TO SAVE MAPLES

LEICESTER GENERAL STORE:
 STA 285+30 & 286+70 LT
 CONTROL ACCESS AT ENTRANCE
 PROVIDE TWO ENTRANCES WITH
 CURBING/PLANTINGS BETWEEN

EXPECT SUBSURFACE GASOLINE CONTAMINATION
 CONTACT THE AOT MAINTENANCE DIVISION
 HAZARDOUS MATERIALS COORDINATOR

BM 7-3
 SR 36°E.
 U.S. ELEV. 451.56



APPROXIMATE WETLANDS

APPROXIMATE WETLANDS

N 26° 50' 40" E


PC 294+73.07

MATCH LINE
STA 281+00

MATCH LINE
STA 297+00

ALTERNATIVE C

SURVEYED BY	C. WOODS	DATE	
DRAWN BY	J.A. GARSO	DATE	
SQUAD LEADER		DATE	
DESIGN FILE NO.	78d051/1d051bdr.dgn	DATE	
FARM FILE	.../iparms/113	DATE PLOTTED	7/95
PROJ. NAME	BRANDON-LEICESTER		
PROJ. NO.	FECC F 019-3 (29)		
SHEET	10 OF 15	SHEETS	

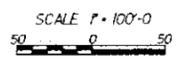

DATUM	
VERTICAL	
HORIZONTAL	