


MATCH LINE  
STA 313+00

MATCH LINE  
STA 313+00

MATCH LINE  
STA 323+00

MATCH LINE  
STA 323+00

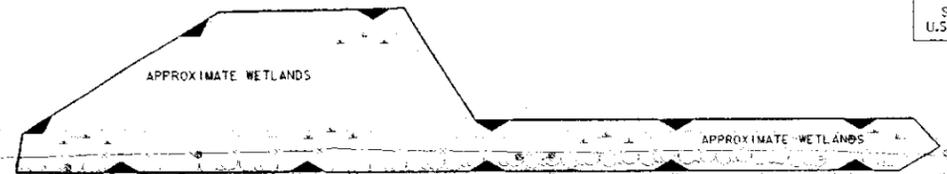

BM #8-1  
S.J.R. 24" M.  
U.S. ELEV. 455.15

PI 328+35.56  
328+34.86

313 314 315 316 317 318 319 N 29° 42' 55" E 320 321 322 323 324 325 326 327 328 329

POB 317+22.45

PC 321+03.29

APPROXIMATE WETLANDS

APPROXIMATE WETLANDS

CURVE #5 DATA:  
Δ = 5° 53' 00" RT  
D = 0° 45' 00"  
R = 7639.44'  
T = 392.57'  
L = 784.44'  
E = 10.00'

SCALE 1" = 100'-0"  
50 0 50

DATUM  
VERTICAL \_\_\_\_\_  
HORIZONTAL \_\_\_\_\_

### ALTERNATIVE C

SURVEYED BY \_\_\_\_\_ DATE \_\_\_\_\_  
DRAWN BY C. WOODS DATE \_\_\_\_\_  
SQUAD LEADER J.A. GARSO  
DESIGN FILE NO. 778d051/1d051bdr.dgn  
FARM FILE //iparms/115 DATE PLOTTED 7/95  
PROJ. NAME BRANDON-LEICESTER  
PROJ. NO. FECC F 019-3 (29)  
SHEET 12 OF 15 SHEETS