


TO R.O.W. SHEET 9 OF 10 SHEETS

101+575 MATCH LINE

STA. 101+750 MATCH LINE

END R. O. W. PROJECT  
STA. 101+621.87  
15.24M (50.0') RT.

LINES SHOWN ON THIS PLAN AS EXISTING  
PROPERTY LINES (P/L) ARE BELIEVED TO  
BE ACCURATE BUT SHOULD NOT BE RELIED  
UPON FOR PURPOSES UNRELATED TO THE  
STATE OF VERMONT'S ACQUISITION OF LAND  
AND RIGHTS FOR THIS PROJECT.

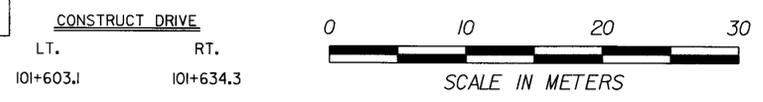

DATUM	
VERTICAL	NAVD 88
HORIZONTAL	NAD 83

L7	
PROJECT: BRANDON-LEICESTER	PROJECT NO.: FEGC F 019-3 (29)
DESIGN FILE NAME: \$FILE\$	PLOT DATE: \$DATE\$
IPARM FILE NAME:	SURVEYED BY: VAOT
SQUAD LEADER: L. ORVIS P.C.	DRAWN BY: A. N. BEY
R. O. W SHEET 10 OF 10 SHEETS	