




11+240.000

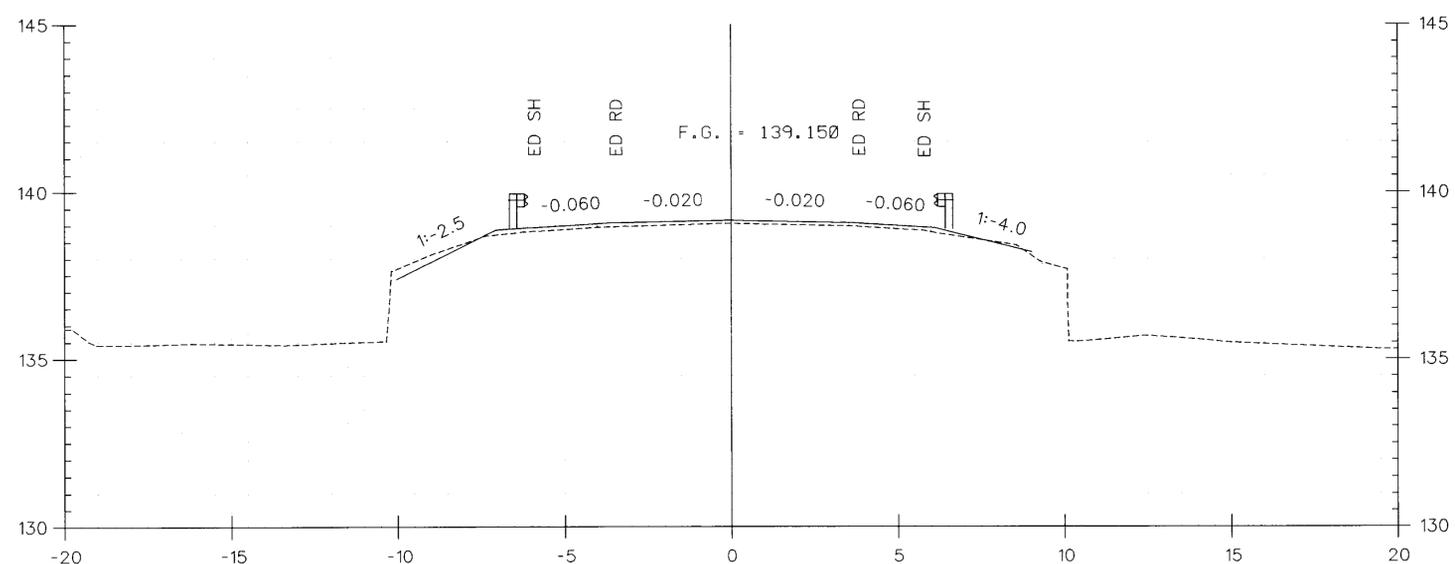

11+229.700  
1520mm x 1570mm BC

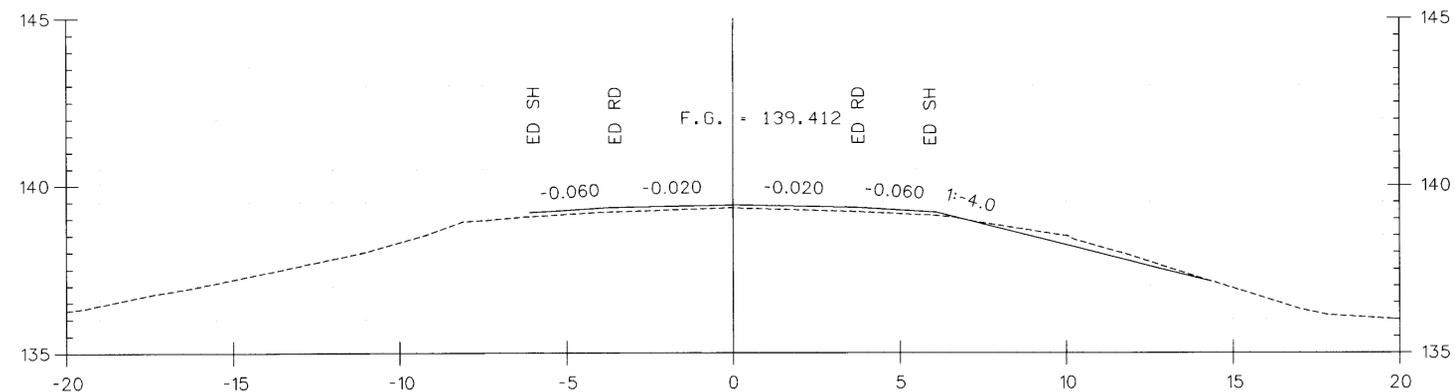

11+220.000

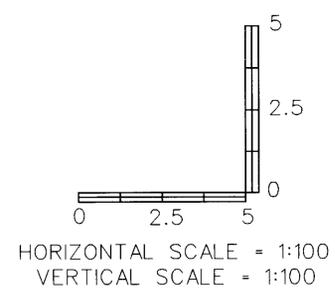

|              |         |
|--------------|---------|
| <b>DATUM</b> |         |
| VERTICAL     | NAVD 88 |
| HORIZONTAL   | NAD 83  |

|   |  |
|---|--|
| PROJECT:<br><b>BRANDON-LEICESTER</b>  | PROJECT NO.:<br><b>FEGC F 019-3 (29)</b> |
| DESIGN FILE NAME: P:\Civil\Sheet\Cross sections & details\Cross sections\11+240.000.dwg | PLOT DATE: 07/22/2002                    |
| IPARM FILE NAME:  | SURVEY DATE: 06-29-2000                  |
| SURVEYED BY: VAOT   | DRAWN BY: C.SZCZEPANSKI                  |
| SQUAD LEADER: L. ORVIS P.C.   | SHEET: 53 OF 106                         |